


Fleet Street

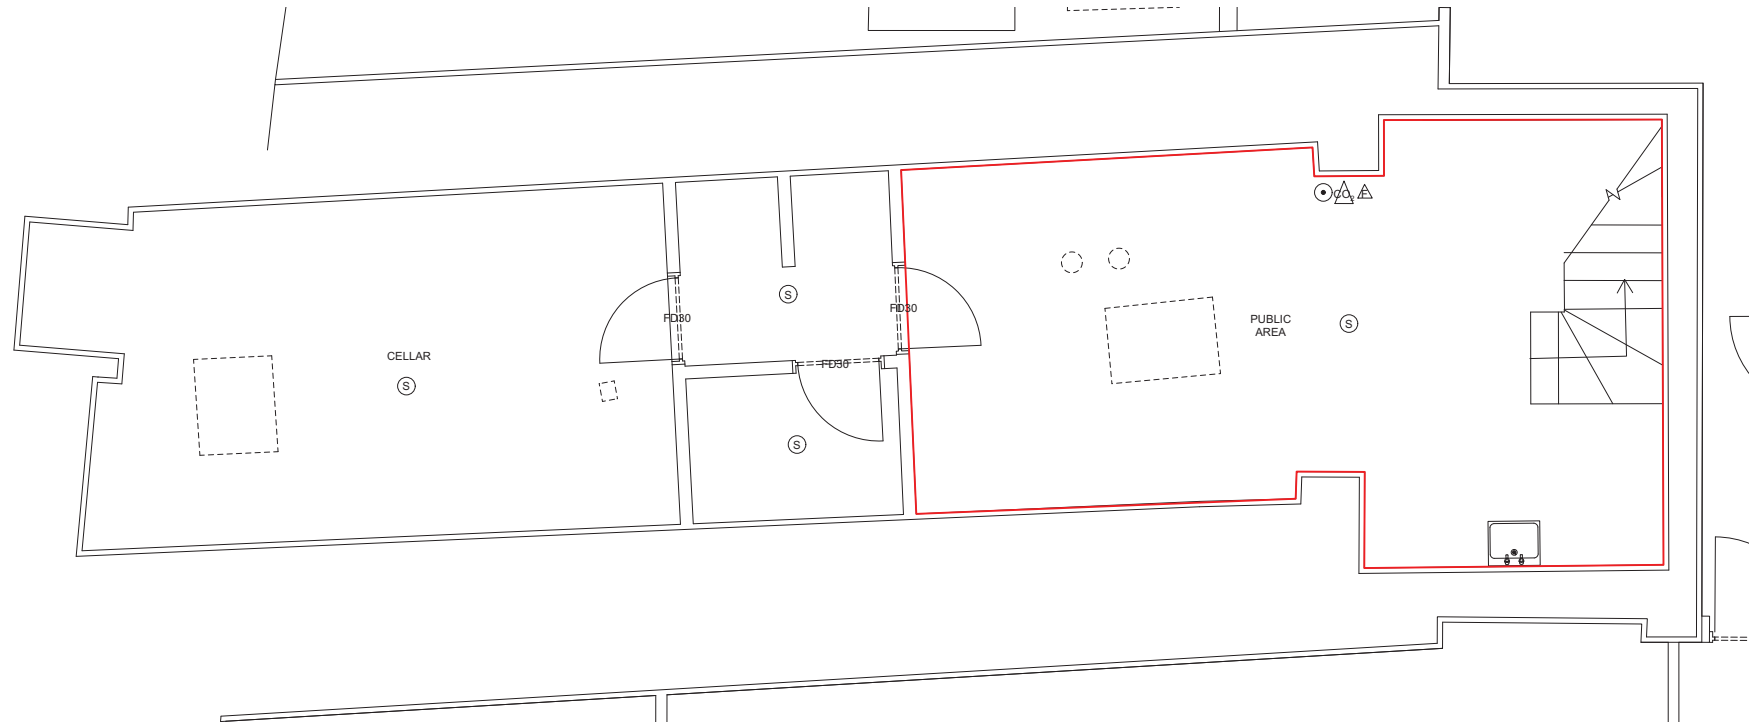

GENERAL NOTES.

© Buckley Gray Yeoman Limited

All dimensions to be checked on site prior to commencement of any works, and/or preparation of any shop drawings.

Sizes of and dimensions to any structural elements are indicative only. See structural engineers drawings for actual sizes / dimensions.

Sizes of and dimensions to any service elements are indicative only. See service engineers drawings for actual sizes and dimensions.

This drawing to be read in conjunction with all other Architect's drawings, specifications and other Consultants' information.

All proprietary systems shown on this drawing are to be installed strictly in accordance with the Manufacturers/Suppliers recommended details.

Any discrepancies between information shown on this drawing and any other contract information or manufacturers/suppliers recommendations is to be brought to the attention of the Architect.

DO NOT SCALE FROM THIS DRAWING.

KEY

LEGEND	
	8 WATT MAINTAINED LUMINAIRE
	8 WATT MAINTAINED FIRE EXIT LUMINAIRE
	NON MAINTAINED 8 WATT LUMINAIRE
	FIRE EXTINGUISHER CO2
	FIRE EXTINGUISHER FOAM
	FIRE BLANKET
	30 MIN PROTECTION FIRE DOOR TO FULLY COMPLY WITH B.S.
	90 MIN PROTECTION FIRE DOOR TO FULLY COMPLY WITH B.S.
	HEAT RATE RISE DETECTOR
	SMOKE DETECTOR
	CALL POINT
	SOUNDER
	FIXED HEAT RATE RISE DETECTOR
	AREA OF LICENSABLE ACTIVITIES


P4	02/01/24	Draft for Comment	LC/KSS
P3	30/12/23	Draft for Comment	LC/KSS
P2	20/12/23	Draft for Comment	LC/KSS
P1	19/12/23	Draft for Comment	LC/KSS
REV.	DATE	NOTE	DRAWN

BGY

BUCKLEY GRAY YEOMAN
+44 20 7033 9913
BGY.CO.UK

CLIENT	DOMINUS
PROJECT	65 Fleet Street
DRAWING	Lower Ground Plan LICENSING PLANS
SCALE	1:25 @ A1 (1:50 @ A3)
DATE	Dec 2023
DWG No.	1289-LP-LG
REVISION	P4
STATUS	LICENSING KSS

Fleet Street

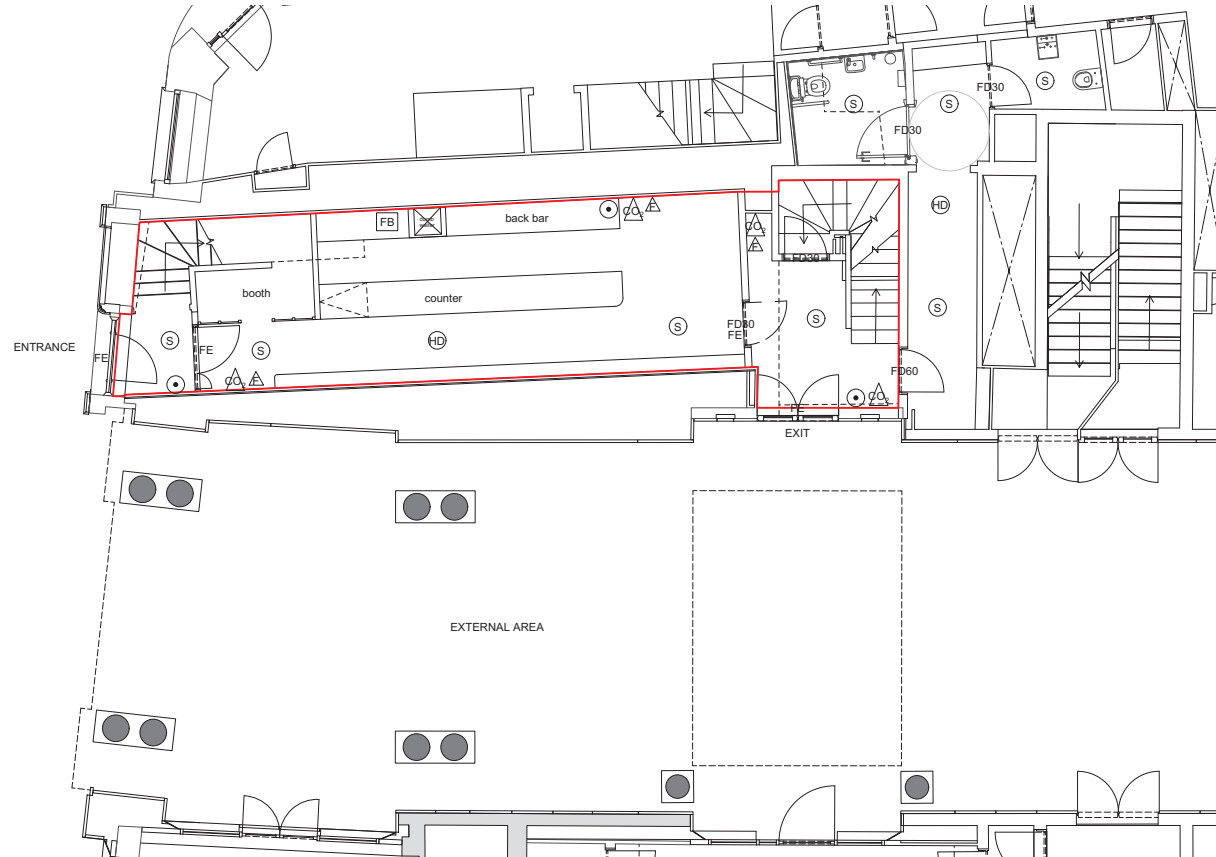

GENERAL NOTES.

© Buckley Gray Yeoman Limited

All dimensions to be checked on site prior to commencement of any works, and/or preparation of any shop drawings.

Sizes of and dimensions to any structural elements are indicative only. See structural engineers drawings for actual sizes / dimensions.

Sizes of and dimensions to any service elements are indicative only. See service engineers drawings for actual sizes and dimensions.

This drawing to be read in conjunction with all other Architect's drawings, specifications and other Consultants' information.

All proprietary systems shown on this drawing are to be installed strictly in accordance with the Manufacturers/Suppliers recommended details.

Any discrepancies between information shown on this drawing and any other contract information or manufacturers/suppliers recommendations is to be brought to the attention of the Architect.

DO NOT SCALE FROM THIS DRAWING.

KEY

LEGEND	
	8 WATT MAINTAINED LUMINAIRE
	8 WATT MAINTAINED FIRE EXIT LUMINAIRE
	NON MAINTAINED 8 WATT LUMINAIRE
	FIRE EXTINGUISHER CO2
	FIRE EXTINGUISHER FOAM
	FIRE BLANKET
	30 MIN PROTECTION FIRE DOOR TO FULLY COMPLY WITH B.S
	60 MIN PROTECTION FIRE DOOR TO FULLY COMPLY WITH B.S
	HEAT RATE RISE DETECTOR
	SMOKE DETECTOR
	CALL POINT
	SOUNDER
	FIXED HEAT RATE RISE DETECTOR
	AREA OF LICENSABLE ACTIVITIES

P4	02/01/24	Draft for Comment	LC/KSS
P3	30/12/23	Draft for Comment	LC/KSS
P2	20/12/23	Draft for Comment	LC/KSS
P1	19/12/23	Draft for Comment	LC/KSS
REV.	DATE	NOTE	DRAWN

BGY


BUCKLEY GRAY YEOMAN
+44 20 7033 9913
BGY.CO.UK

CLIENT	DOMINUS
PROJECT	65 Fleet Street
DRAWING	Ground Floor Plan LICENSING PLANS
SCALE	1:50 @ A1 (1:100 @ A3)
DATE	Dec 2023
DWG No.	1289-LP-00
REVISION	P4
STATUS	LICENSING APPROVED KSS



L01

Fleet Street

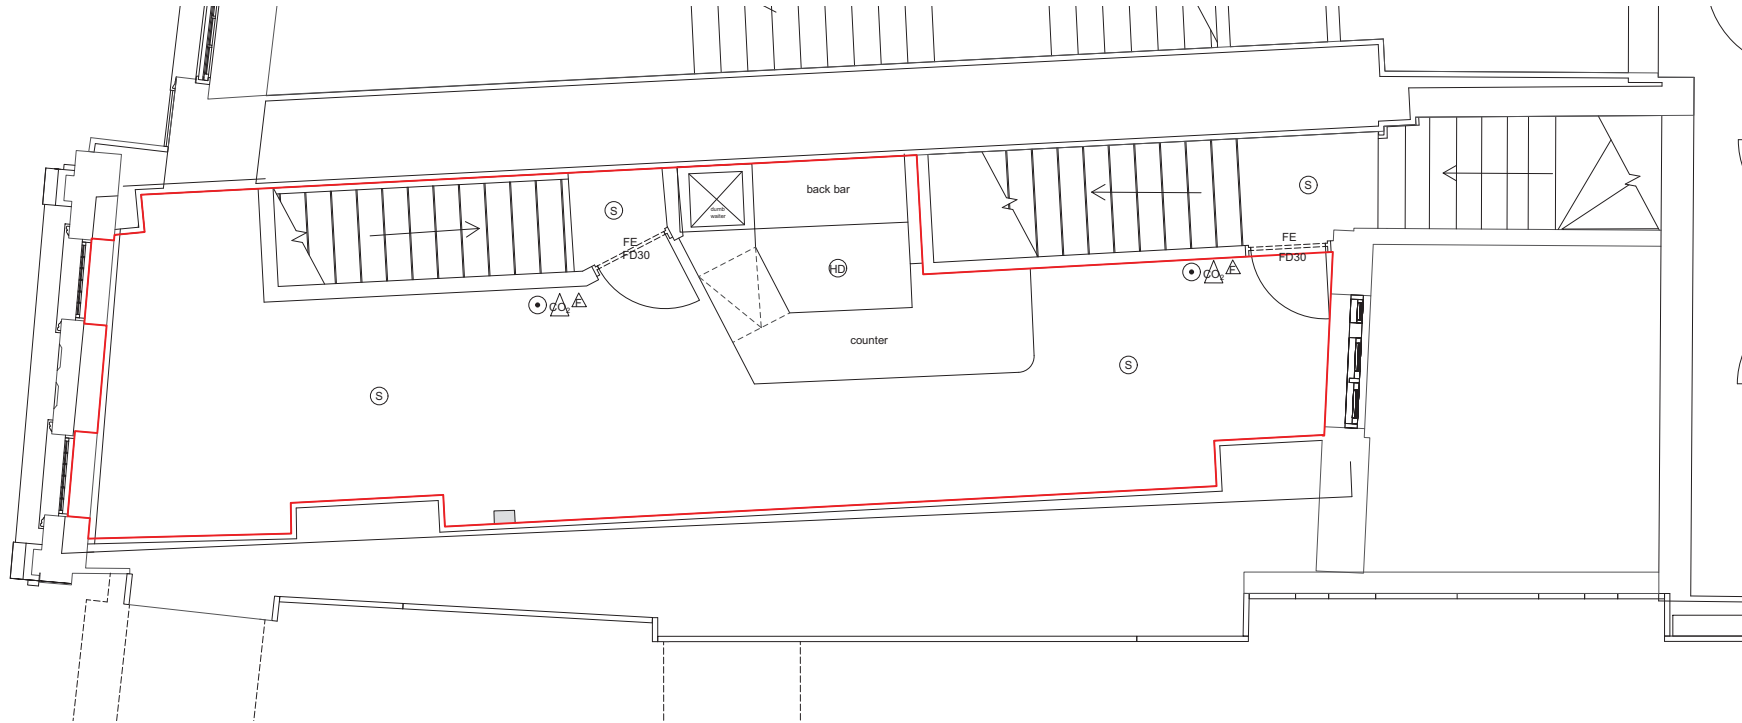

GENERAL NOTES.

© Buckley Gray Yeoman Limited

All dimensions to be checked on site prior to commencement of any works, and/or preparation of any shop drawings.

Sizes of and dimensions to any structural elements are indicative only. See structural engineers drawings for actual sizes / dimensions.

Sizes of and dimensions to any service elements are indicative only. See service engineers drawings for actual sizes and dimensions.

This drawing to be read in conjunction with all other Architect's drawings, specifications and other Consultants' information.

All proprietary systems shown on this drawing are to be installed strictly in accordance with the Manufacturers/Suppliers recommended details.

Any discrepancies between information shown on this drawing and any other contract information or manufacturers/suppliers recommendations is to be brought to the attention of the Architect.

DO NOT SCALE FROM THIS DRAWING.

KEY


LEGEND	
	8 WATT MAINTAINED LUMINAIRE
	8 WATT MAINTAINED FIRE EXIT LUMINAIRE
	NON MAINTAINED 8 WATT LUMINAIRE
	FIRE EXTINGUISHER CO2
	FIRE EXTINGUISHER FOAM
	FIRE BLANKET
	FD30 30 MIN PROTECTION FIRE DOOR TO FULLY COMPLY WITH B.S
	FD90 90 MIN PROTECTION FIRE DOOR TO FULLY COMPLY WITH B.S
	HEAT RATE RISE DETECTOR
	SMOKE DETECTOR
	CALL POINT
	SOUNDER
	FIXED HEAT RATE RISE DETECTOR
	AREA OF LICENSABLE ACTIVITIES

P3	02/01/24	Draft for Comment	LC/KSS
P2	20/12/23	Draft for Comment	LC/KSS
P1	19/12/23	Draft for Comment	LC/KSS
REV. DATE	NOTE		DRAWN

BGY


BUCKLEY GRAY YEOMAN
+44 20 7033 9913
BGY.CO.UK

CLIENT	DOMINUS
PROJECT	65 Fleet Street
DRAWING	First Floor Plan LICENSING PLANS
SCALE	1:25 @ A1 (1:50 @ A3)
DATE	Dec 2023
DWG No.	1289-LP-01
REVISION	P3
STATUS	LICENSING APPROVED KSS

 

L02

Fleet Street

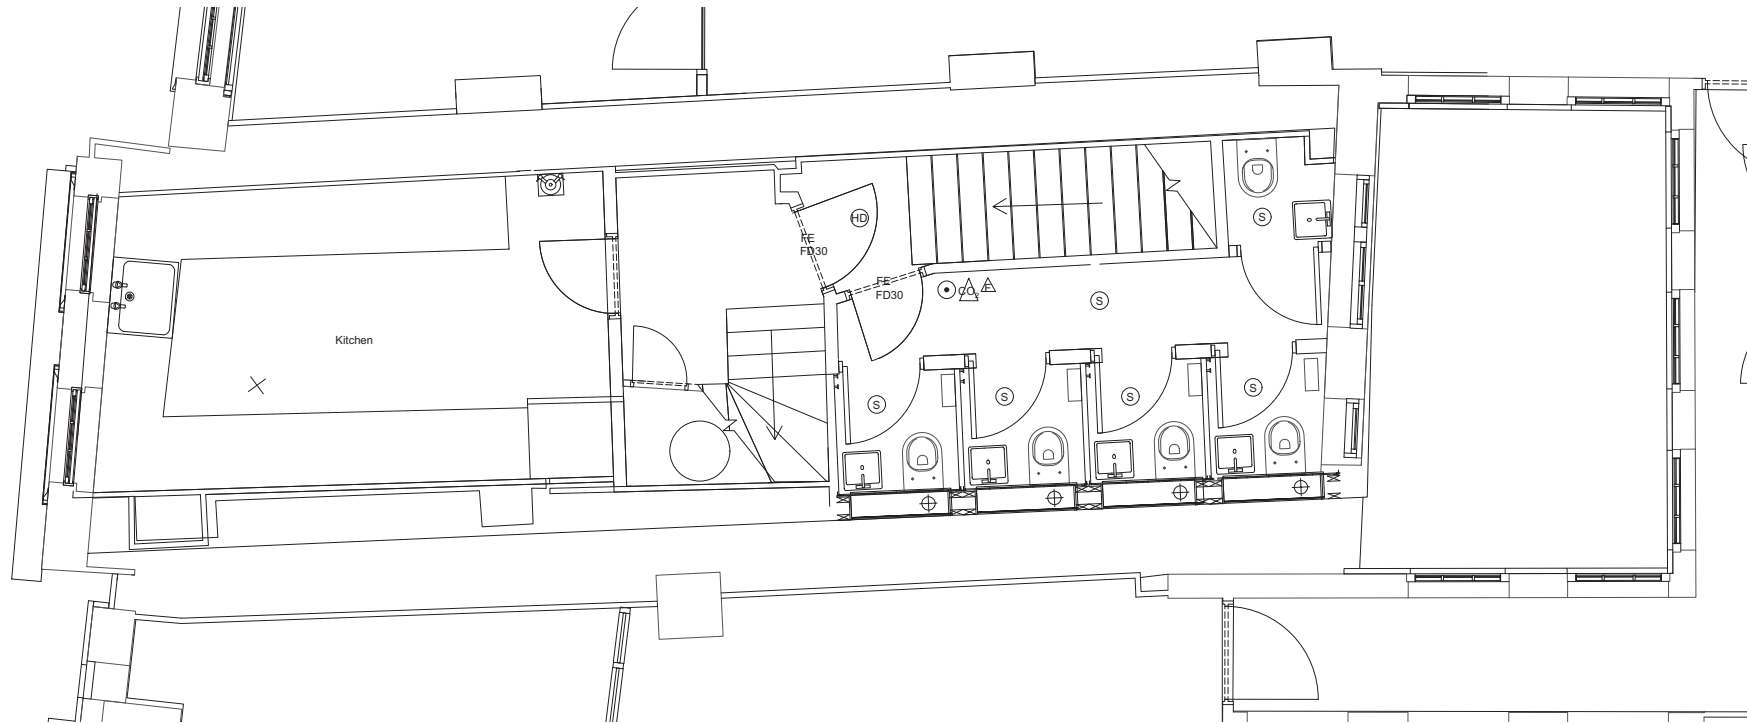

GENERAL NOTES.

© Buckley Gray Yeoman Limited

All dimensions to be checked on site prior to commencement of any works, and/or preparation of any shop drawings.

Sizes of and dimensions to any structural elements are indicative only. See structural engineers drawings for actual sizes / dimensions.

Sizes of and dimensions to any service elements are indicative only. See service engineers drawings for actual sizes and dimensions.

This drawing to be read in conjunction with all other Architect's drawings, specifications and other Consultants' information.

All proprietary systems shown on this drawing are to be installed strictly in accordance with the Manufacturers/Suppliers recommended details.

Any discrepancies between information shown on this drawing and any other contract information or manufacturers/suppliers recommendations is to be brought to the attention of the Architect.

DO NOT SCALE FROM THIS DRAWING.

KEY

LEGEND	
	8 WATT MAINTAINED LUMINAIRE
	8 WATT MAINTAINED FIRE EXIT LUMINAIRE
	NON MAINTAINED 8 WATT LUMINAIRE
	FIRE EXTINGUISHER CO2
	FIRE EXTINGUISHER FOAM
	FIRE BLANKET
	30 MIN PROTECTION FIRE DOOR TO FULLY COMPLY WITH B.S
	90 MIN PROTECTION FIRE DOOR TO FULLY COMPLY WITH B.S
	HEAT RATE RISE DETECTOR
	SMOKE DETECTOR
	CALL POINT
	SOUNDER
	FIXED HEAT RATE RISE DETECTOR
	AREA OF LICENSABLE ACTIVITIES

P4	02/01/24	Draft for Comment	LC/KSS
P3	30/12/23	Draft for Comment	LC/KSS
P2	20/12/23	Draft for Comment	LC/KSS
P1	19/12/23	Draft for Comment	LC/KSS
REV. DATE	NOTE		DRAWN

BGY

BUCKLEY GRAY YEOMAN
+44 20 7033 9913
BGY.CO.UK

CLIENT	DOMINUS
PROJECT	65 Fleet Street
DRAWING	Second Floor Plan LICENSING PLANS
SCALE	1:25 @ A1 (1:50 @ A3)
DATE	Dec 2023
DWG No.	1289-LP-02
REVISION	P4
STATUS	LICENSING KSS