




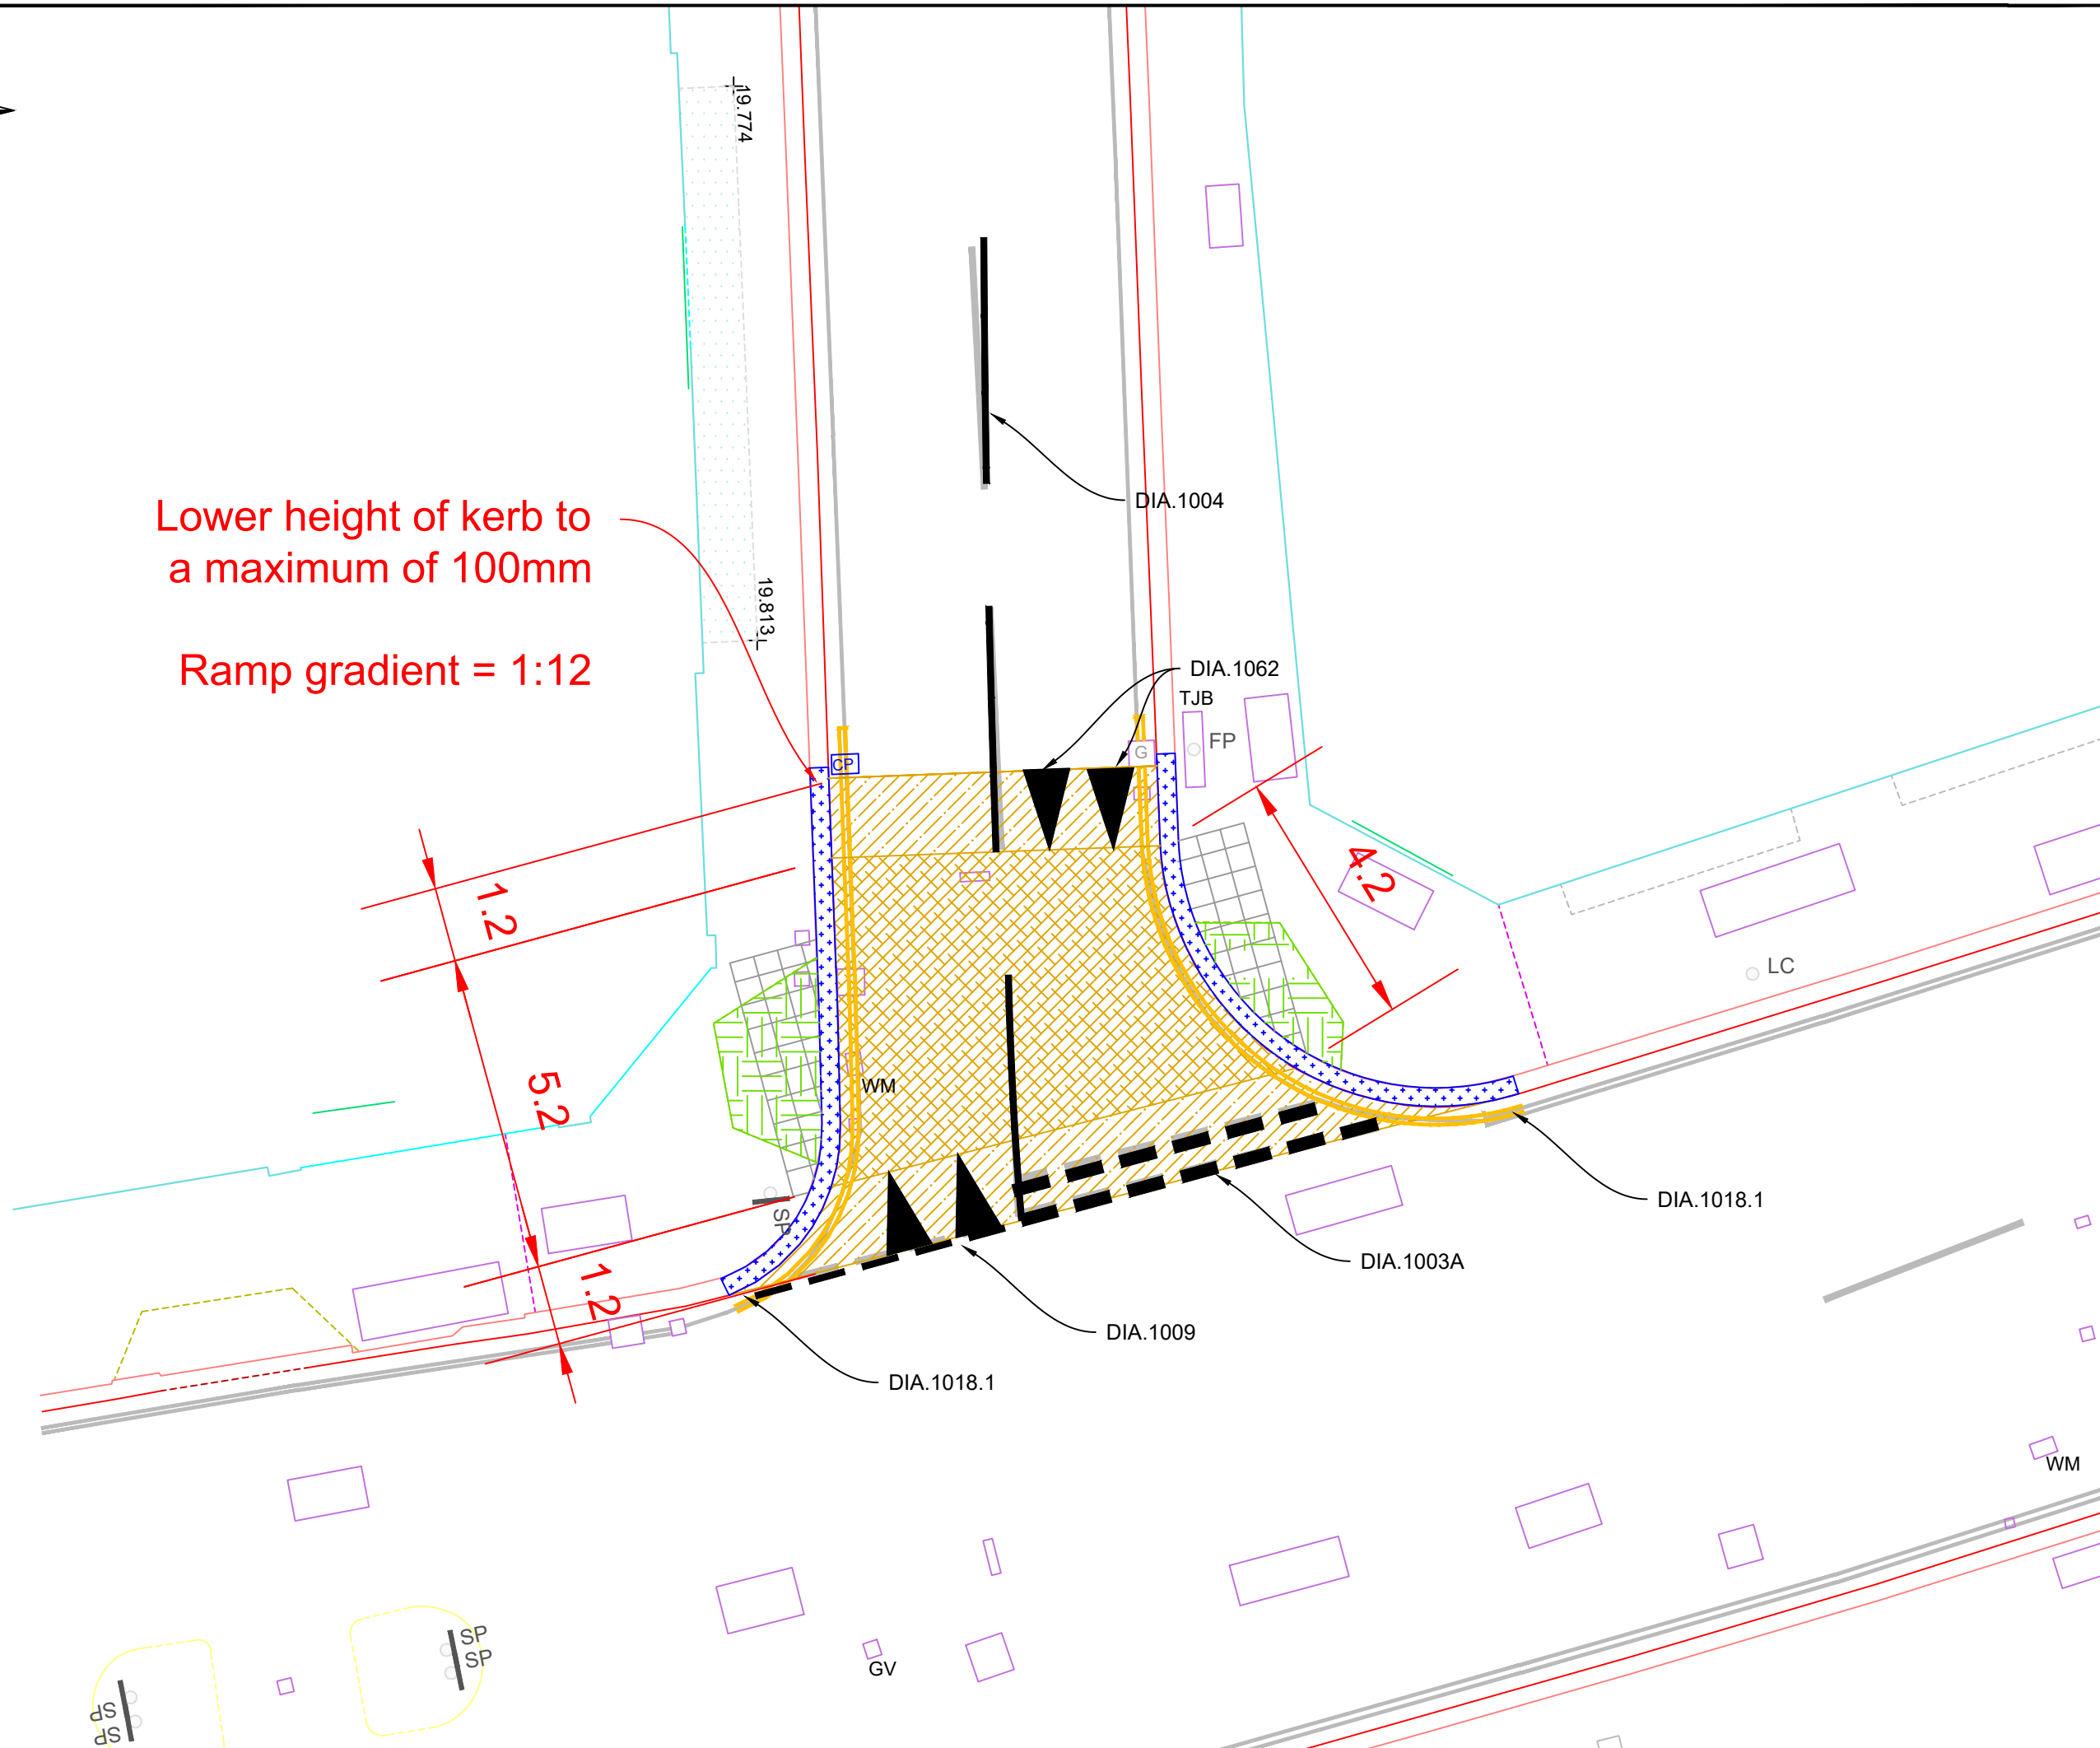


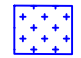


Lower height of kerb to  
a maximum of 100mm

Ramp gradient = 1:12



NOTES

1. XXX

-  Raised asphalt table (plateau)
-  Raised asphalt table (ramp)
-  Existing dropped footway to be raised to match new level.
-  Existing kerbs to be raised to max. of 100mm
-  Grey tactile paving
-  Catch pit

NOTES

1. All road markings and signage must be in accordance with TSRGD 2016.
2. Yellow lines to be marked in thermoplastic - Colour Description Deep Cream - Reference: BS381 353.
3. Waiting restriction yellow lines TSRGD Dia.1018.1 and Dia.1017 must be laid 50mm wide.

Project  
HSMS 2023/4

Drawing title  
Cullum Street  
Raised carriageway

Scale 1:100	Original dwg-size A3	Date JUL 23	XXX Drawn/Checked/Approved
Drawn MYC	Checked XXX	Approved XXX	

ENVIRONMENT DEPARTMENT  
City of London Corporation  
PO Box 270  
Guildhall  
London EC2P 2EJ  
020 7332 1710