

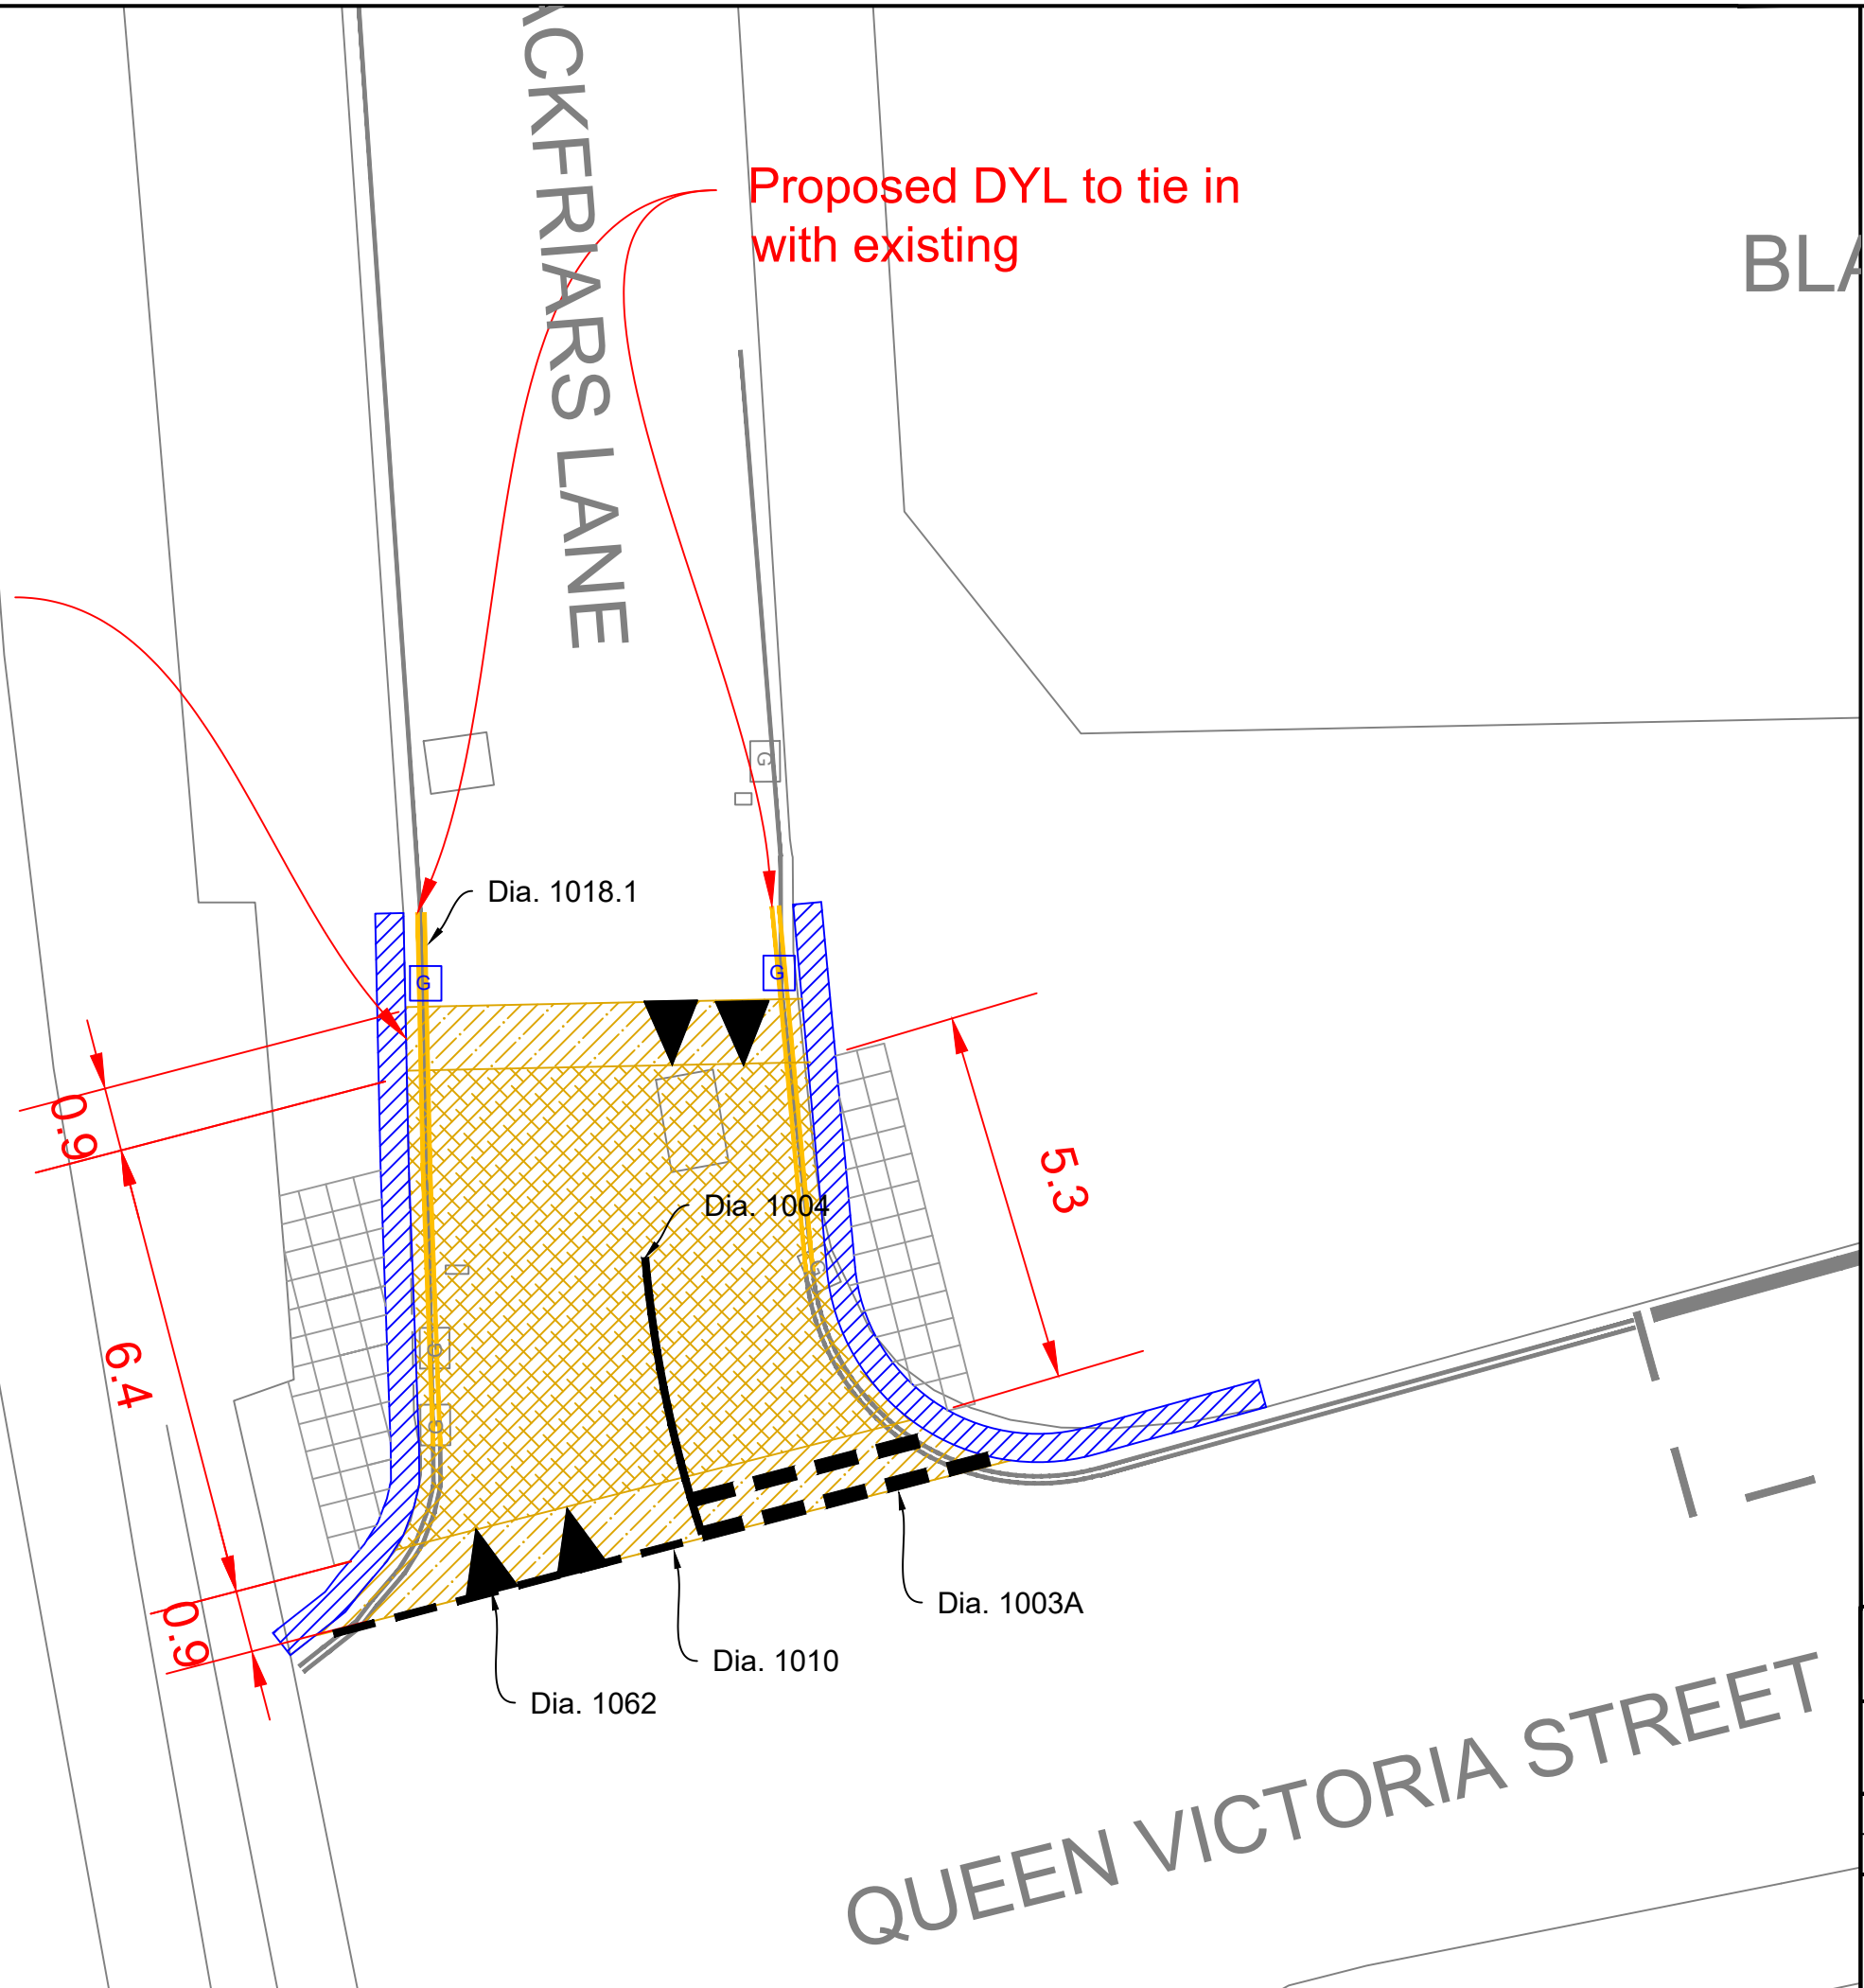






BLACKFRIARS LANE

BLA

Proposed DYL to tie in with existing

Existing kerb height (aver) = 75mm, Gradient of ramp = 1:12



- NOTES
1. XXX
-  Raised asphalt table (plateau)
 -  Raised asphalt table (ramp)
 -  Grey tactile paving
 -  Gully

- NOTES
1. All road markings and signage must be in accordance with TSRGD 2016.
 2. Yellow lines to be marked in thermoplastic - Colour Description Deep Cream - Reference: BS381 353.
 3. Waiting restriction yellow lines TSRGD Dia.1018.1 and Dia.1017 must be laid 50mm wide.

Project		HSMS 2023/4 XXX	
Drawing title		Raised carriageway Blackfriars Lane/QVS	
Scale	Original drawing size	Date	XXX
1:100	A3	XXX	XXX
Drawn	Checked	Approved	XXX
XXX	XXX	XXX	XXX
ENVIRONMENT DEPARTMENT City of London Corporation PO Box 270 Guildhall London EC2P 2EJ 020 7332 1710			