


A3 PAPER
SIZE

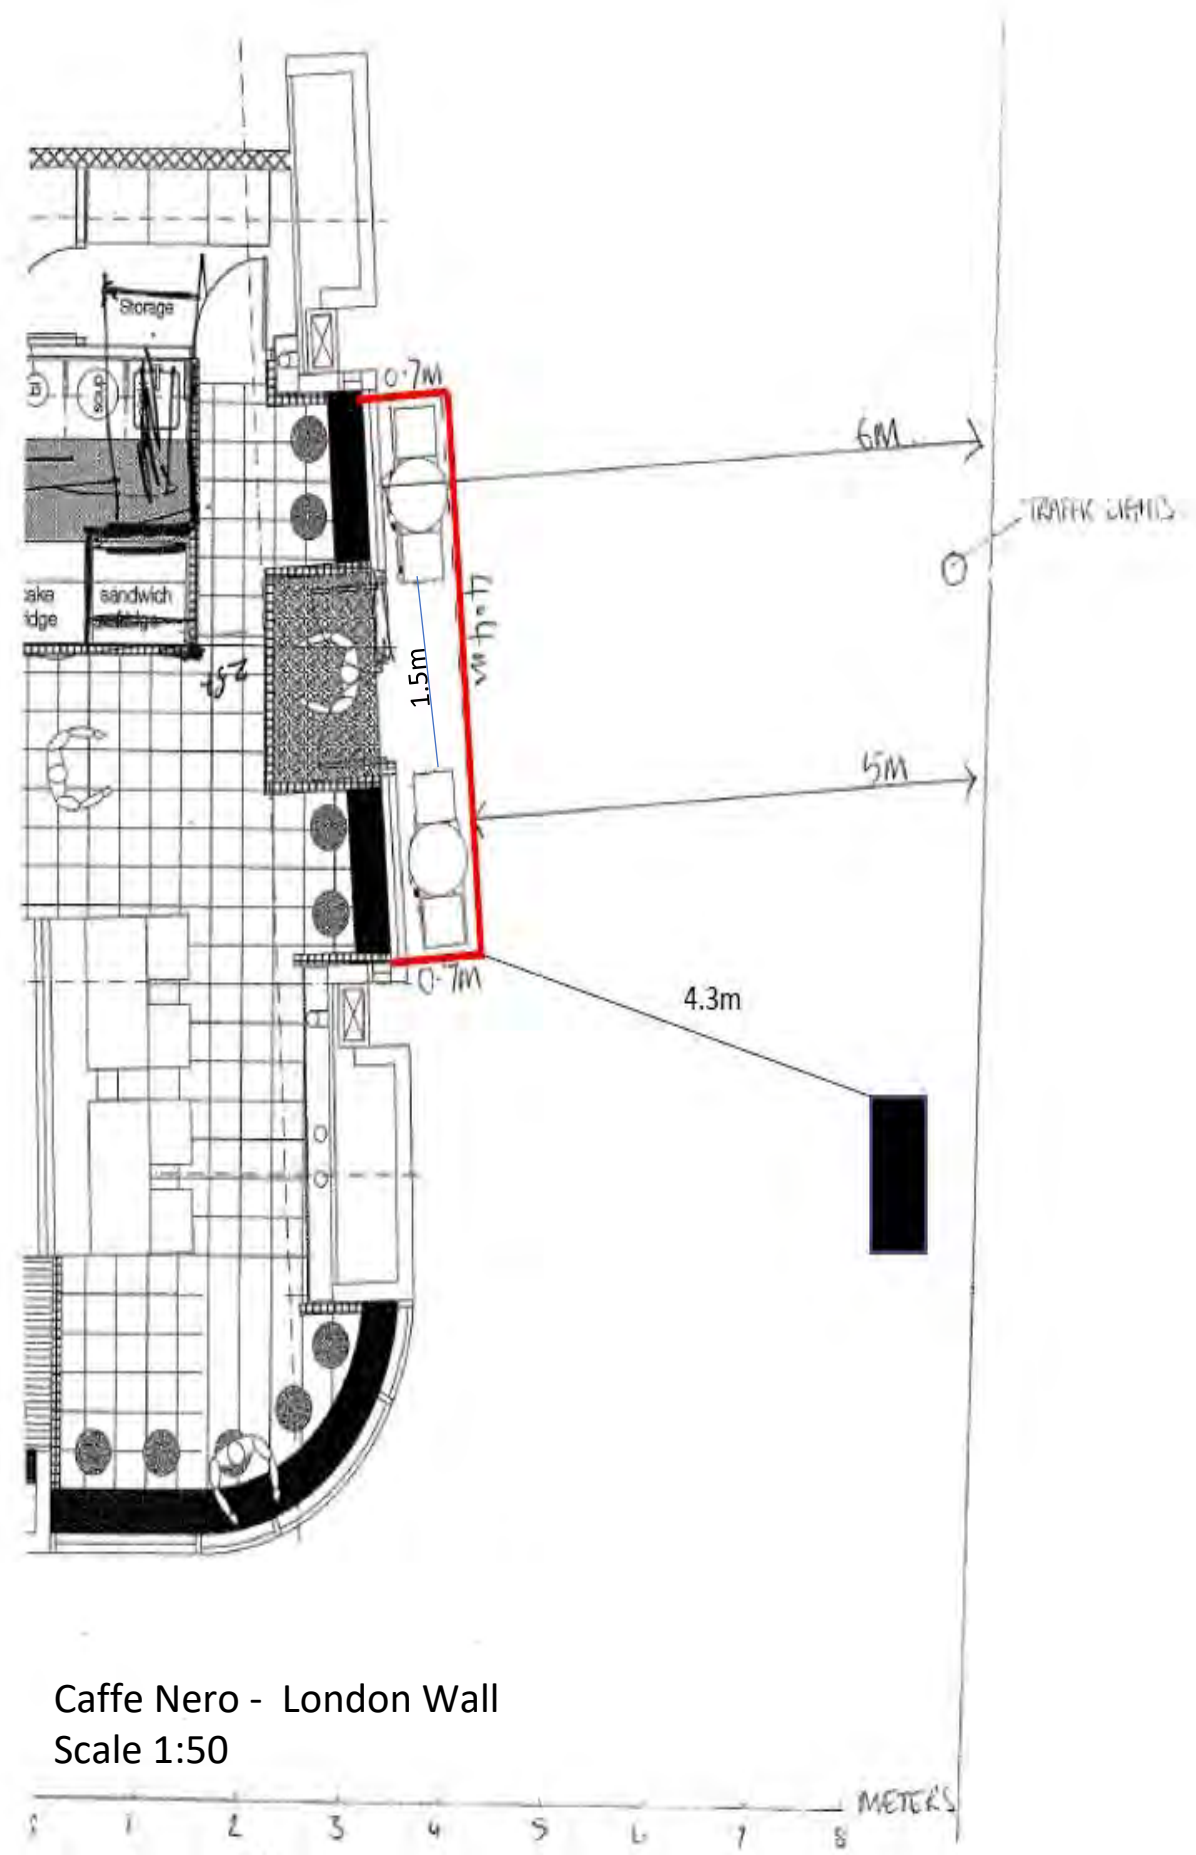

Caffe Nero - London Wall
Scale 1:50

**CAFFÈ
NERO**

72 London Wall, London
EC2N 2DB