



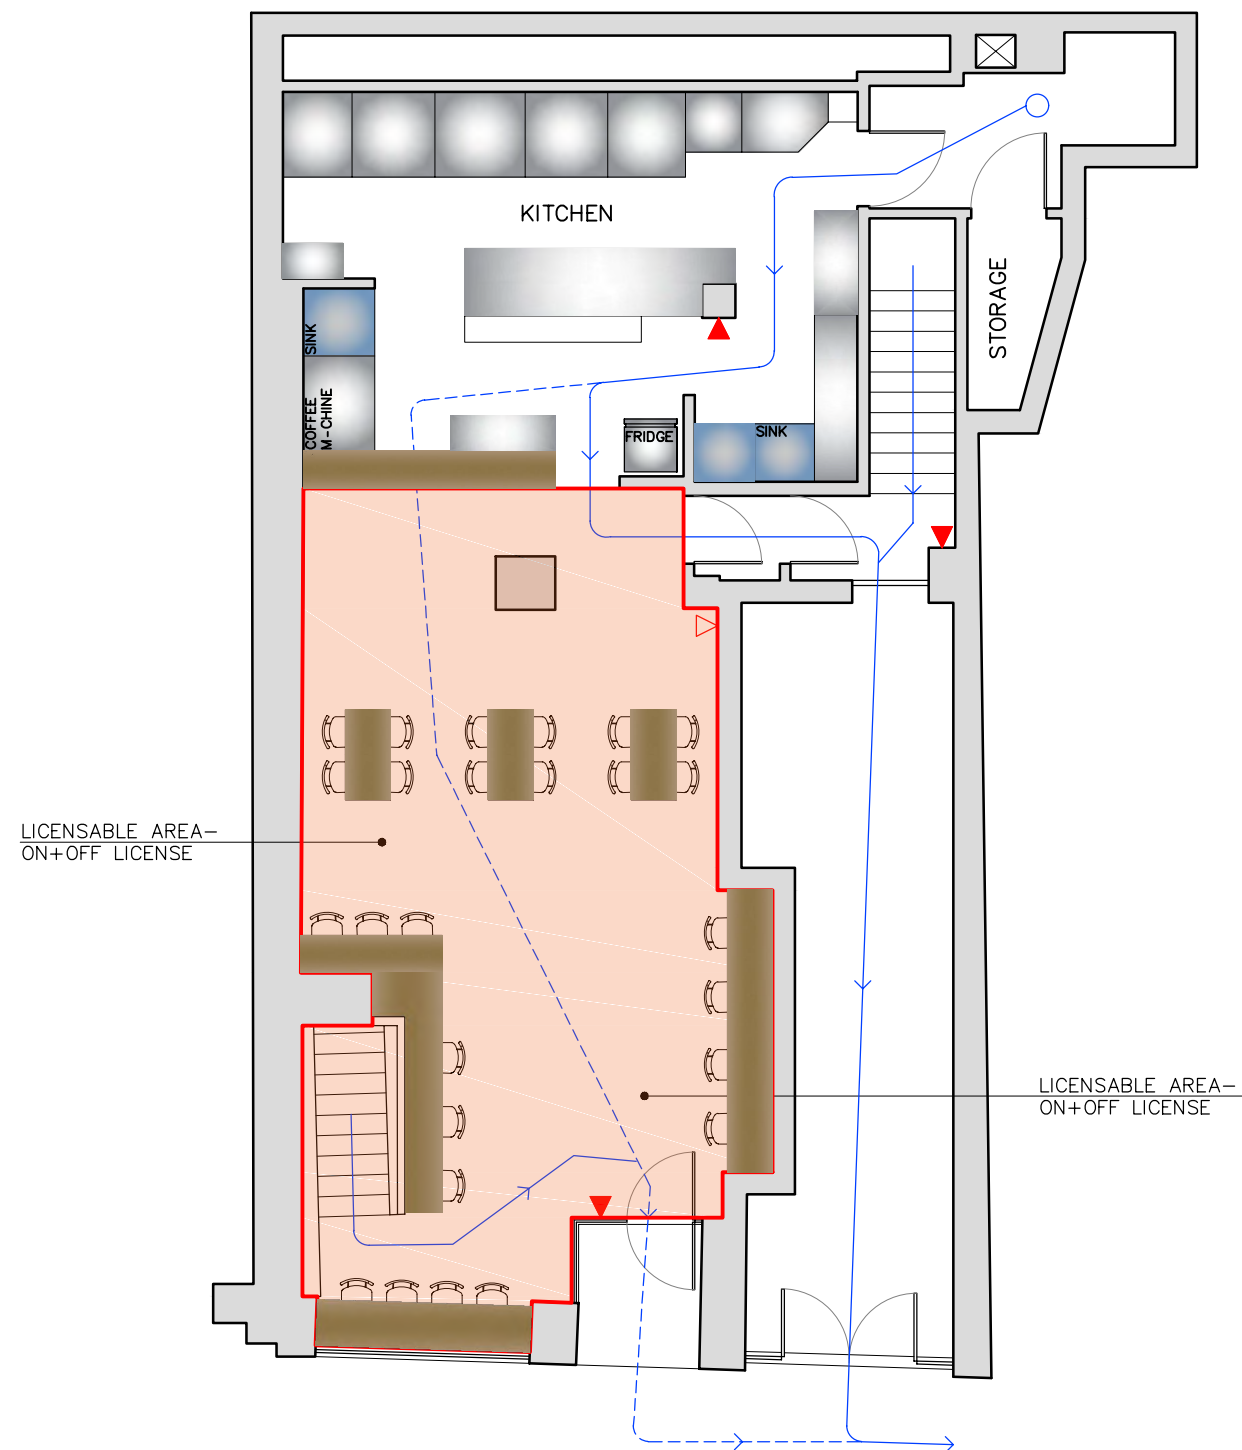

GROUND FLOOR

Scale 1/100

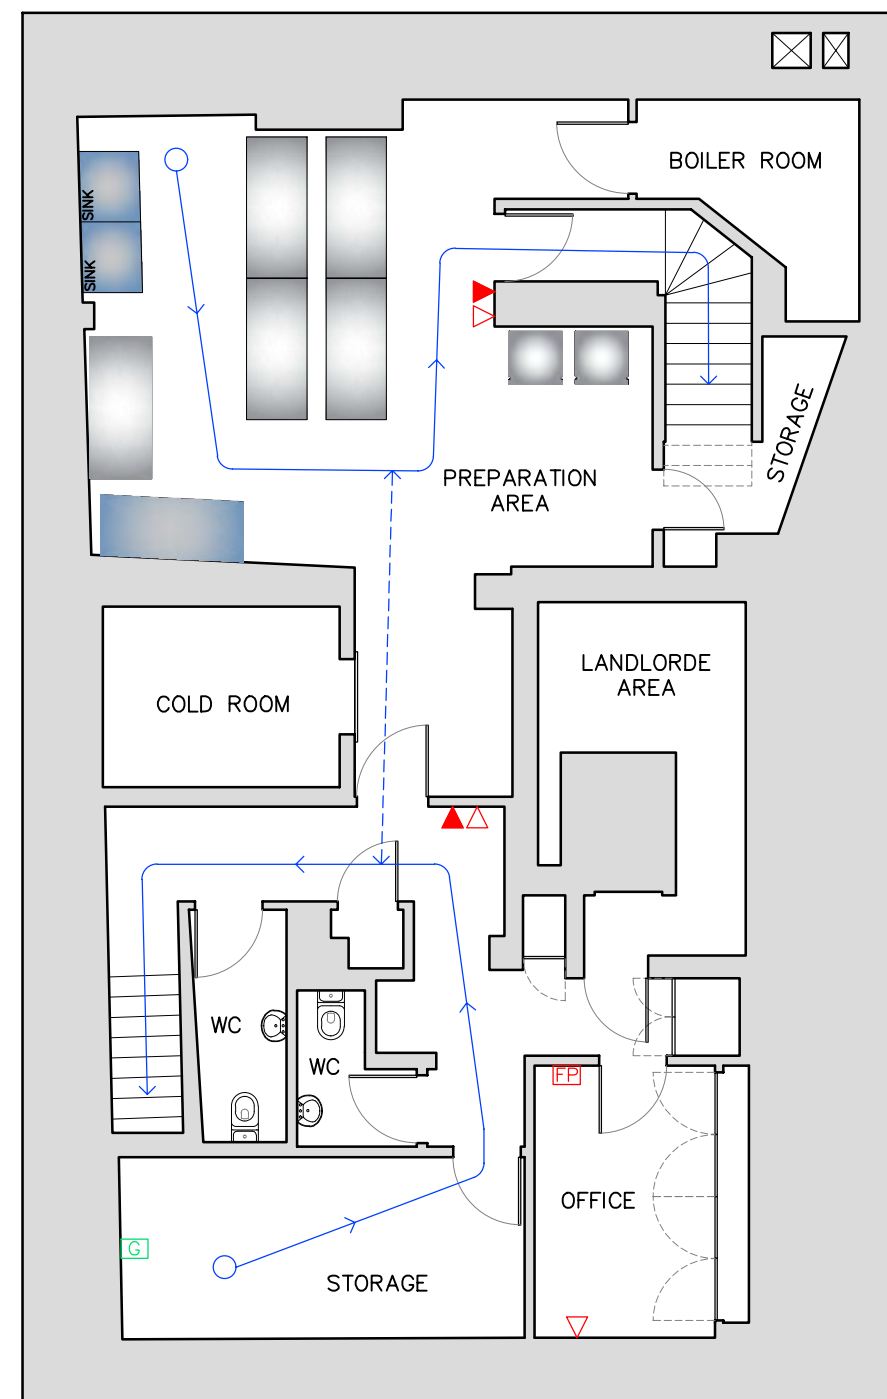

BASEMENT

Scale 1/100

RESTAURANT
ALCOHOL LICENSE – ON+OFF LICENSE
 JOSE MANUEL ROCHA
 UNIT 35 – BATTERSEA BUSINESS CENTRE 99–109 LAVENDER HILL
 LONDON SW11 5QL
 TEL: +44 (0) 7868–697778 / E-MAIL: manuelrocha01@hotmail.com

APPLICANT:
KLEFTIKO
 84 FETTER LANE
 LONDON
 EC4A 1EQ

SCALE:
 A3_1/100
 DATE:
 13–APRIL–2025

- | | |
|--|---|
| LICENSABLE AREA | G GAS INTERLOK PAINEL |
| ▲ FIRE EXTINGUISHER – FOAM | △ FIRE EXTINGUISHER – CO ² |
| FP FIRE ALARM PAINEL | → PRIMARY SCAPE ROUTES |