


Fire fighting equipment
located inside of the bar unit:

- Fire Extinguisher
- Fire blanket
- Loud speaker

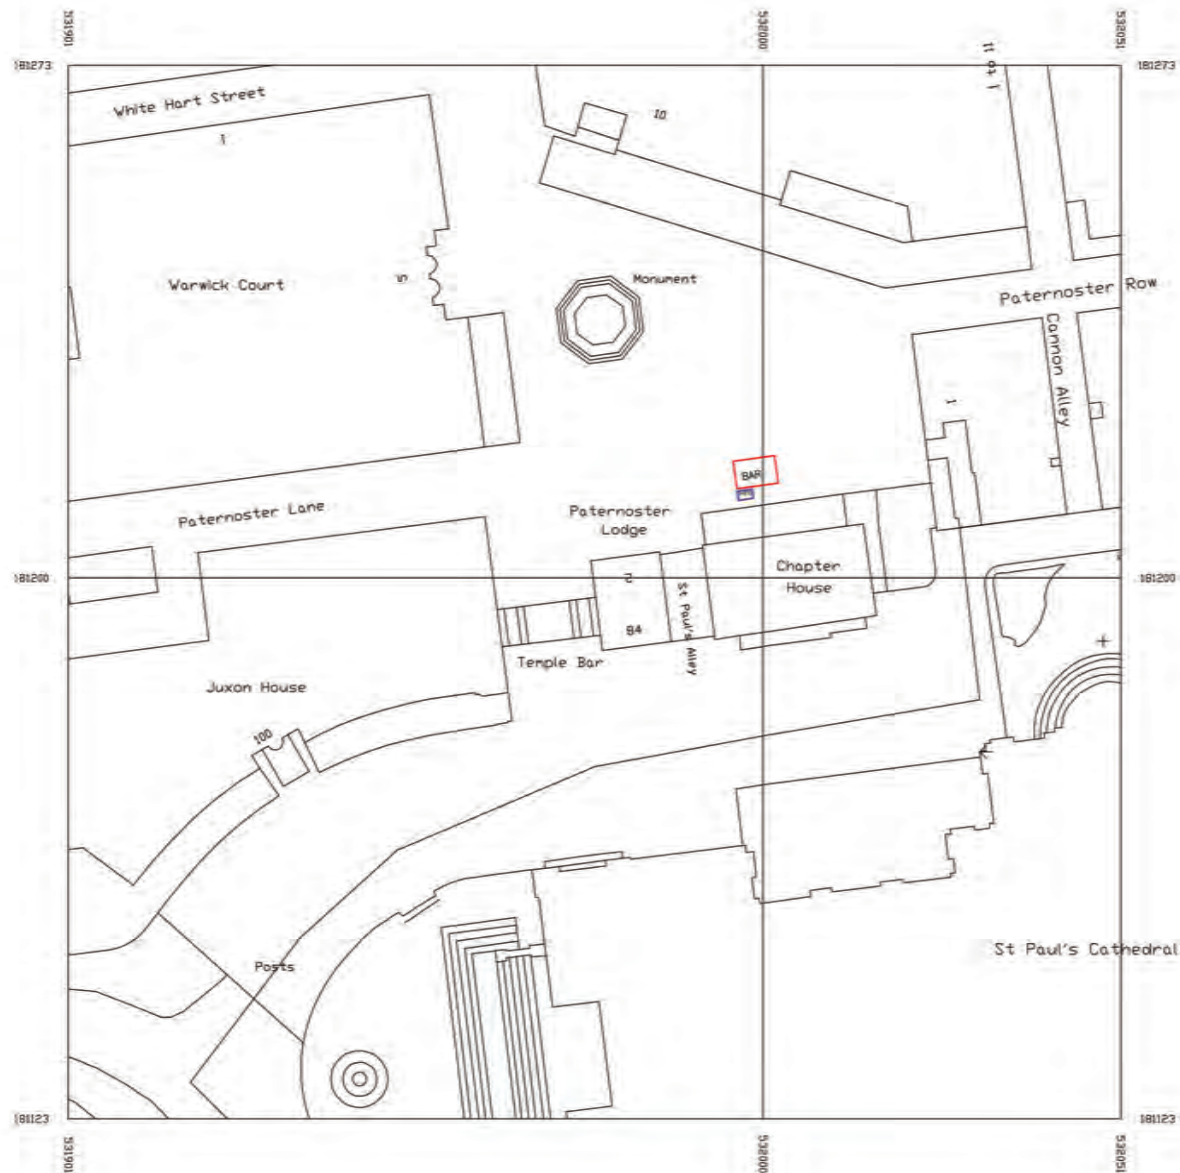

TUDOR MARKETS TUDOR MARKETS, STONELION HOUSE, ABBEY STREET, DAILY 3PM-6PM		DRAWING NUMBER	NOTES:
DRAWING TITLE:	DRAWING BY TUDOR MARKETS	DRAWING SCALE: 1:100 @A4	

