
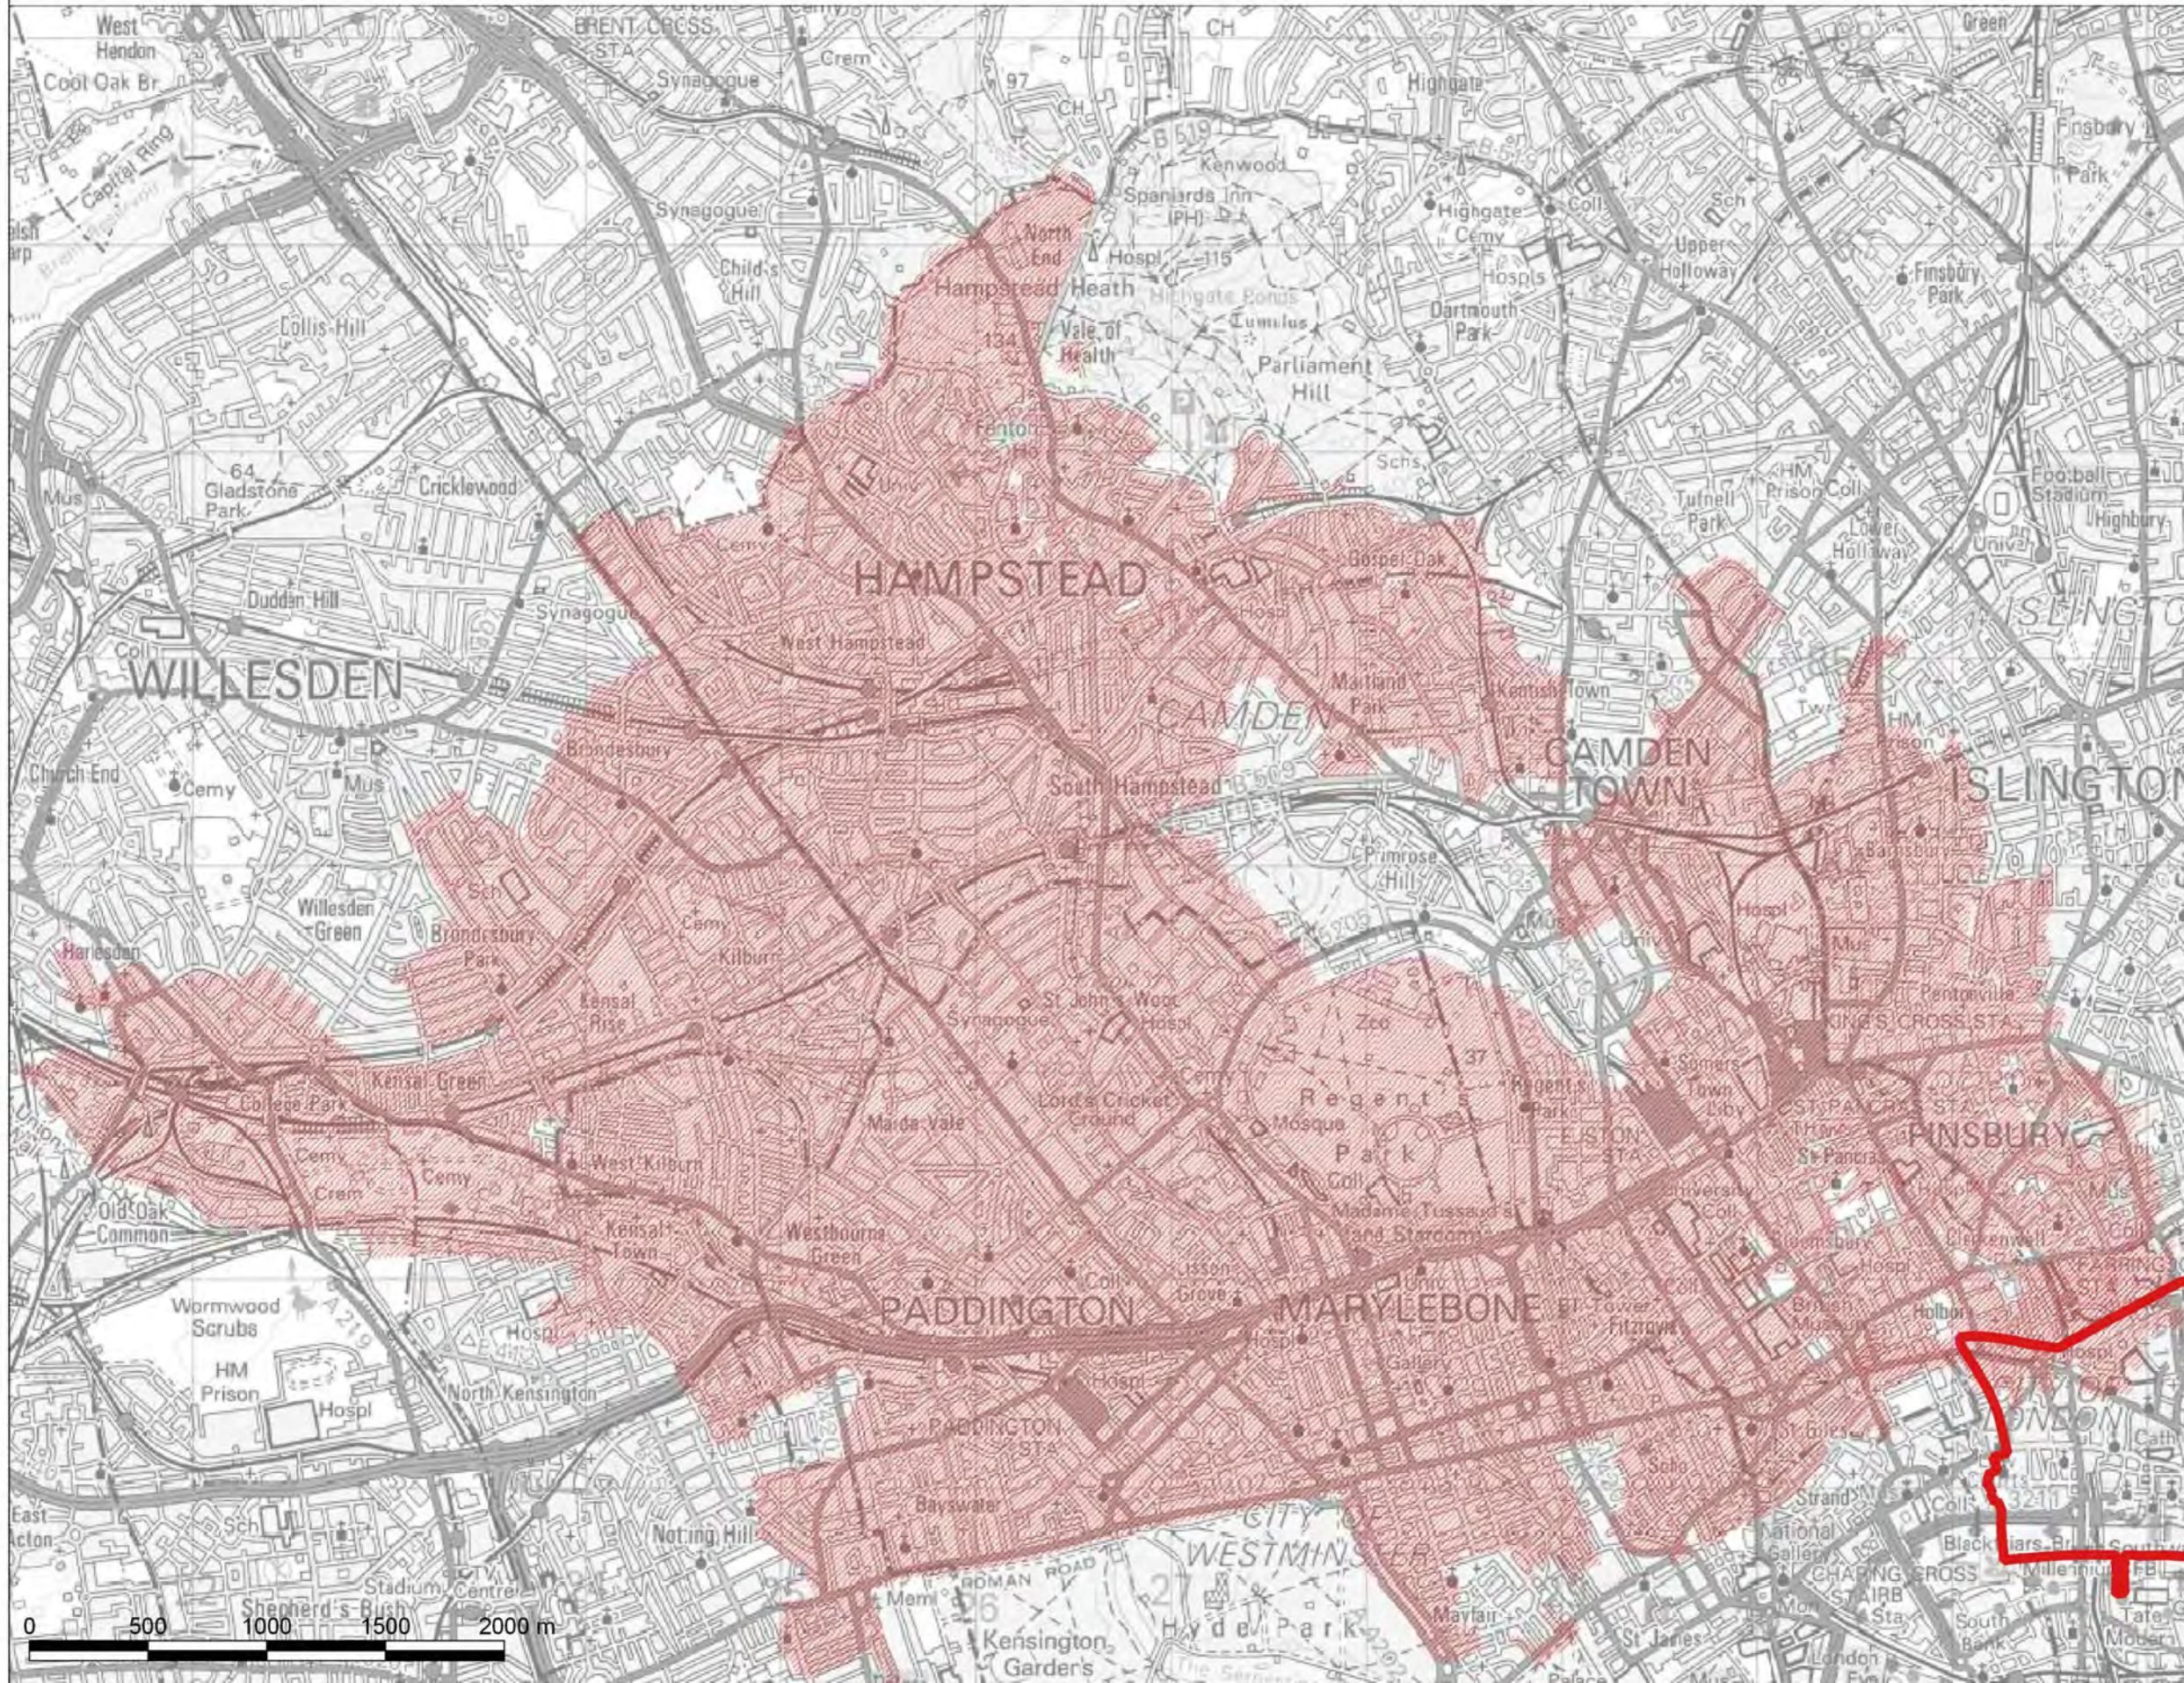




KEY:
 City of London Boundary



REV	DATE	DRW	RS	FOR INFORMATION ONLY	RS	BV
A	17/11/17		RS	FOR INFORMATION ONLY	RS	BV
				DESCRIPTION	CHK	APP

STATUS:
FOR INFORMATION ONLY



Mountbatten House, Basing View,
 Basingstoke, HANTS, RG21 4HJ
 Tel: +44 (0) 1256 318 800
 Fax: +44 (0) 1256 318 70

CLIENT:
CITY OF LONDON CORPORATION

ARCHITECT:
 -

PROJECT:
**CITY OF LONDON
 STRATEGIC FLOOD RISK
 ASSESSMENT**

TITLE:
**FARRINGTON STREET SEWER
 CATCHMENT AREA**

DRAWN: CHECKED: APPROVED:

OGIS FILE: SCALE @A3: DATE:
 33014-COL-603.qgs 1:28,000 17/11/17

PROJECT No: DRAWING No: REV:
70033014 33014-COL-603 A