


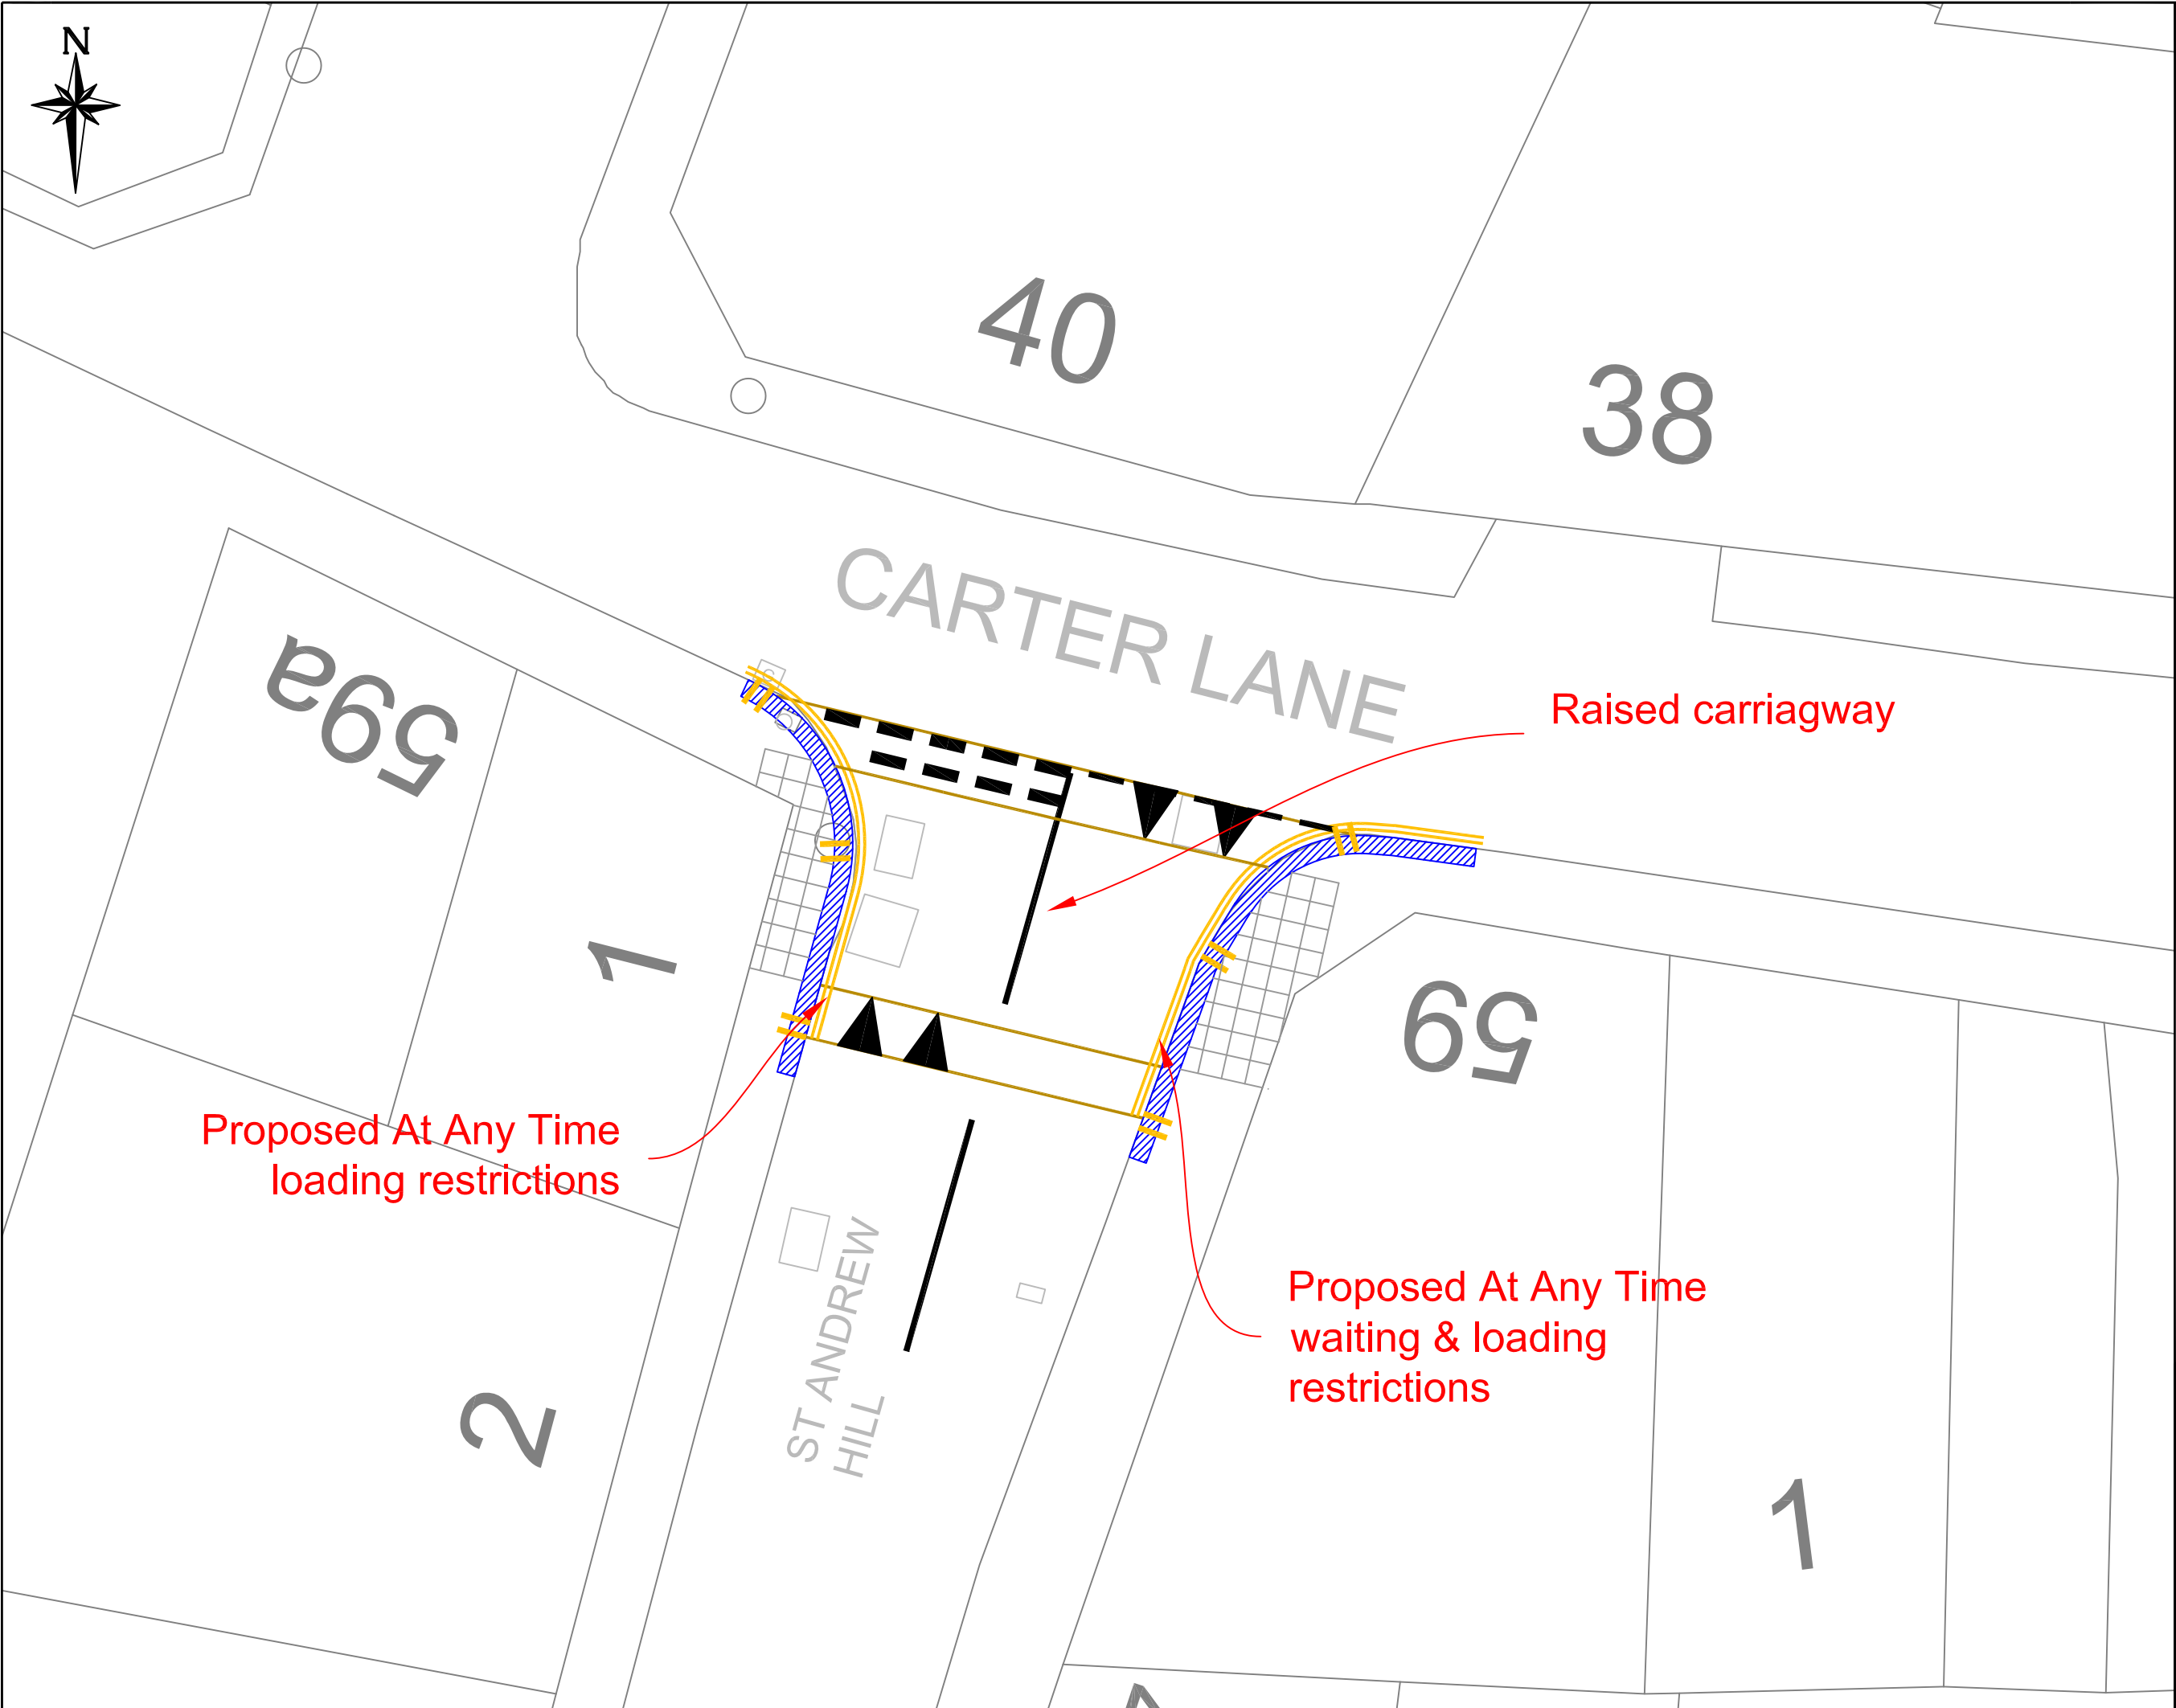

NOTES

1. XXX

 Re-lay kerb

 Grey tactile

 Cycle stands

Project

HSMS 2024/25
Preliminary Design

Drawing title

Raised Carriageway
St Andrew's Hill/Carter Lane

Scale 1:10	Original dwg-size A3	Date Aug 2024	XXX
Drawn XXX	Checked XXX	Approved XXX	

ENVIRONMENT DEPARTMENT
City of London Corporation
PO Box 270
Guildhall
London EC2P 2EJ
020 7332 1710

XXXX

XXXX