


Proposed External Seating Plan



EXTERNAL FURNITURE:

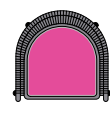


Exterior Chairs
Madrid Arm Chairs
530d 570w 840h
Finish: Grey with black legs
Seat pads: Pink with grey piping
(Quantity 20no)



Small Exterior Tables
600dia
Finish: metallic anthracite high pressure laminate tops
Base: black flip top bases
(Quantity 10no)




Exterior Canvas Seat Barriers
1200wide
Supplier: Smart screen fabric banners double sided
white & pink artwork printed on black canvas by
Breeze Freezer
(Quantity 05no)

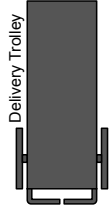


Delivery Trolley
603mm wide x 1342mm deep x 1185mm high
(Quantity 02no)



TOTAL COVERS: 20no

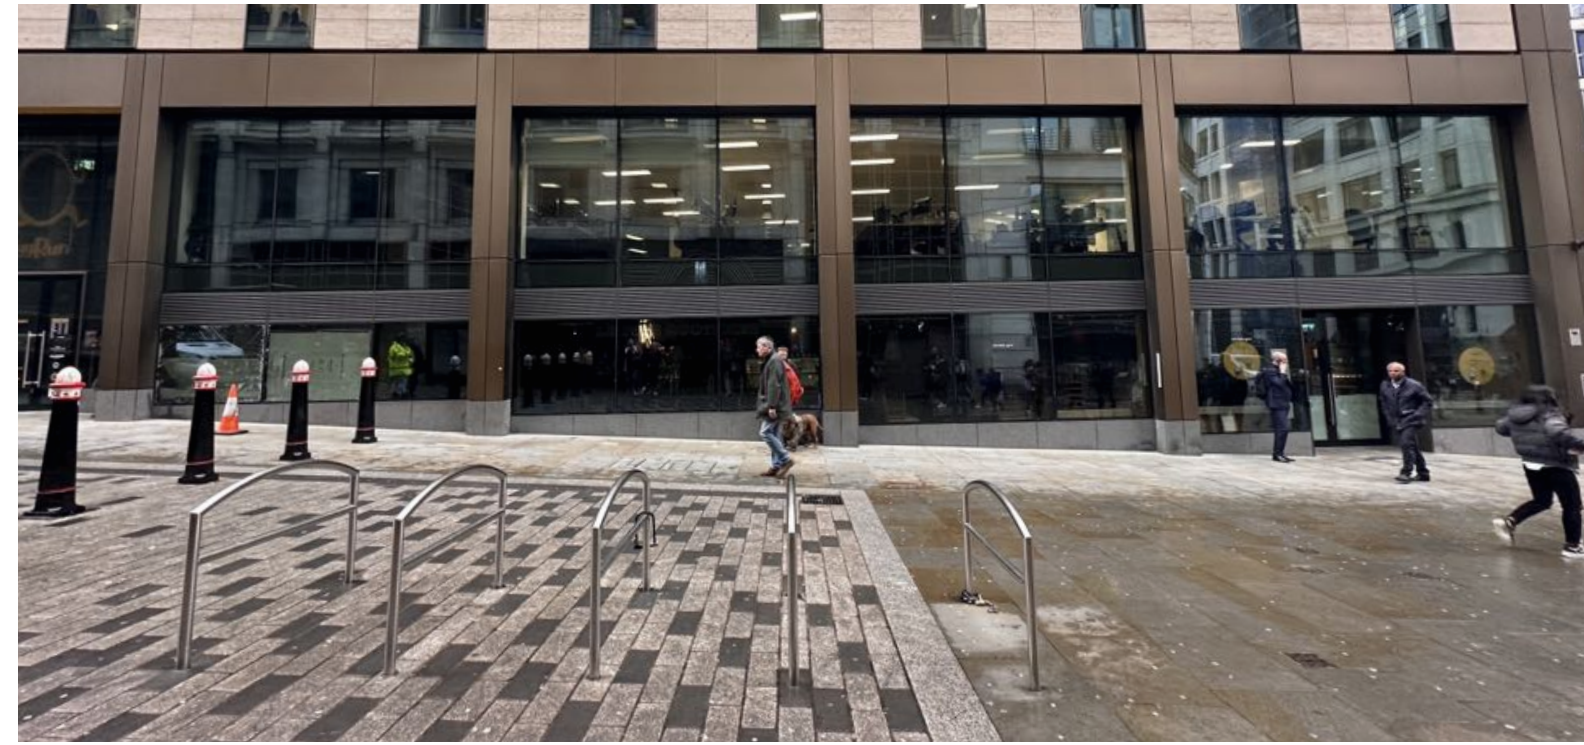

Existing Photos - Pedestrianised Street, previous tenant external seating

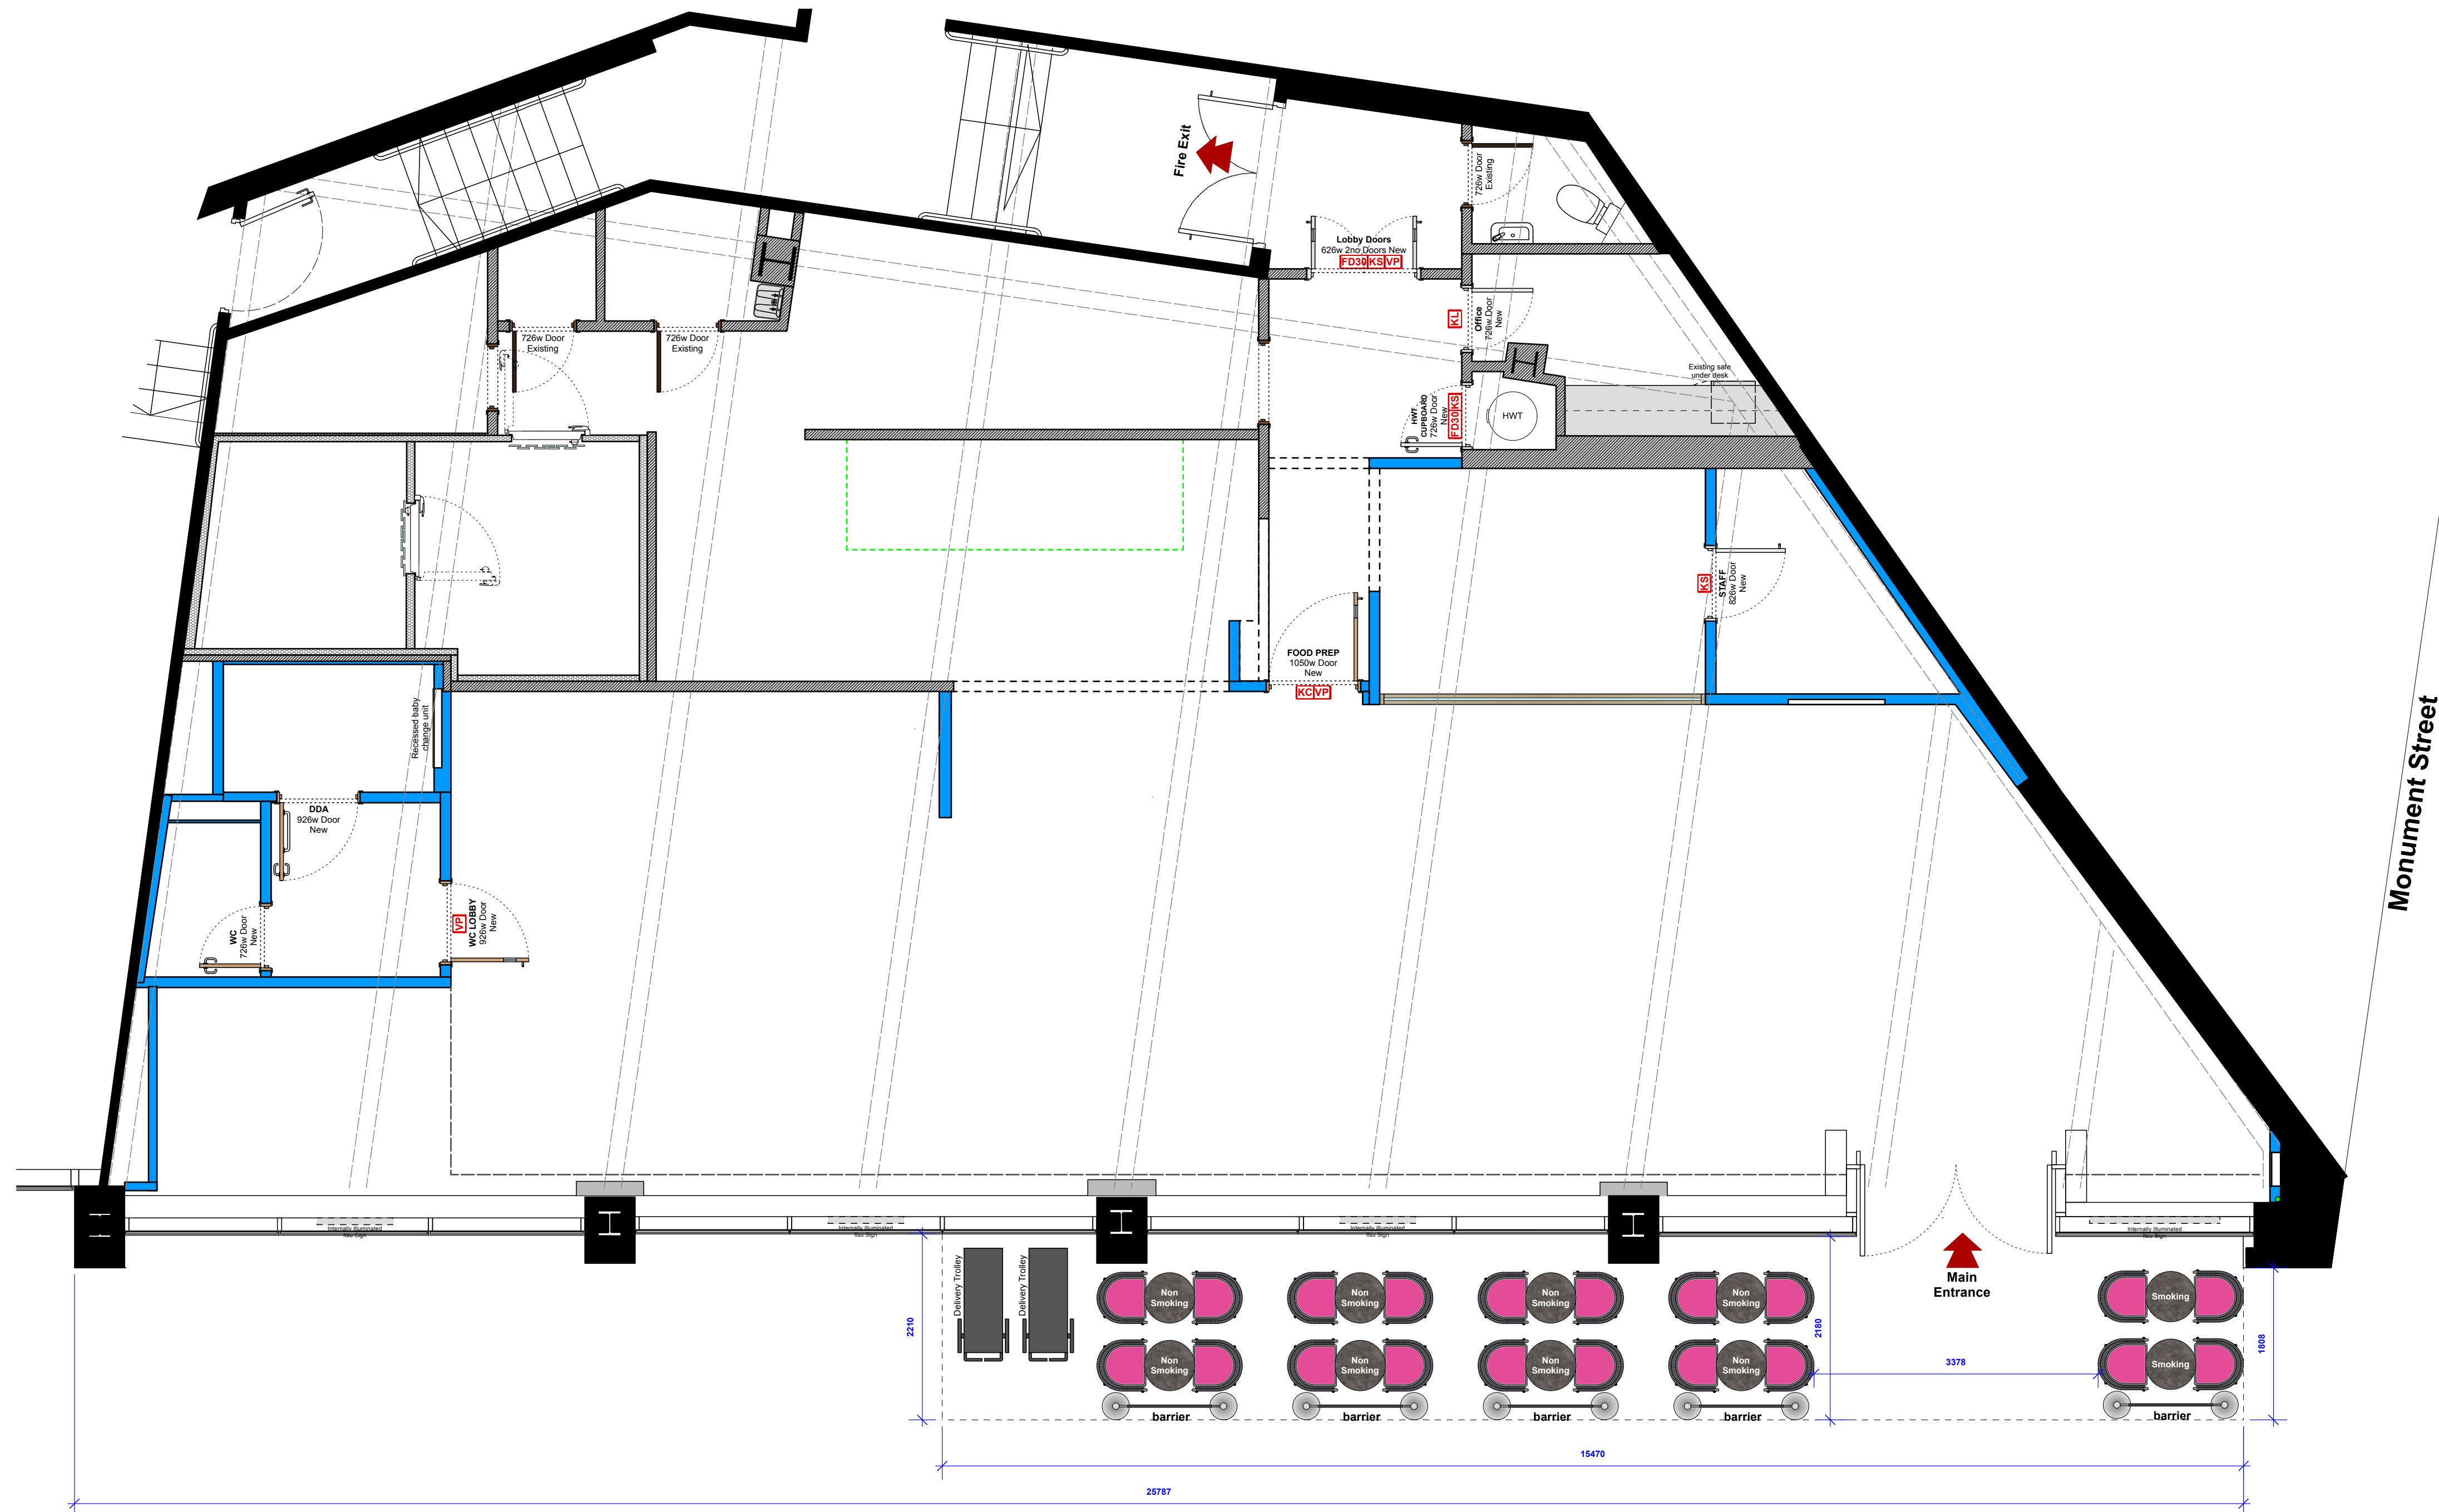

Proposed External Seating Plan

Scale 1:50 @ A1

Fish Street Hill

Revisions:

Rev:	Date:	By:	Description:
A	22.04.24	GFF	Smoking and non smoking tables indicated
B	03.05.24	MIC	Street Names added to plan.
C	18.03.25	GCJ	2no Delivery trolleys added

studio
fox

Client:
ITSU

Project Address:
MONUMENT
42 Fish Street Hill, EC3R 6AJ

Drawing Title:
Proposed External Seating Plan

Drawn By: GCJ	Scale: 1:50 (A1)	Drawn Date: 07.03.24	Rev Date: 18.03.25
-------------------------	--------------------------------	--------------------------------	------------------------------

Drawing No: 24-ITSU-FH/04.1	Revision: C
---------------------------------------	-----------------------

This drawing is copyright of Studio Fox Ltd. No portion should be used without consent. All dimensions and levels on this drawing are to be checked on site by the contractor. Any discrepancies must be reported immediately to Studio Fox Ltd, prior to commencement of any work. If in doubt ask!
Email: studio@studiofox.co.uk