

**FIRE STRATEGY KEY**


(DH R)	SMOKE DETECTOR HEAT RISE	FD30S	FIRE DOOR 30 MINUTES FITTED WITH SELF CLOSE & SMOKE SEALS
(DH O)	SMOKE DETECTOR OPTICAL	SCA	DOORS FITTED WITH MAGNETIC DEVICE TO RELEASE DOOR ON ALARM ACTIVATION
(DH I)	SMOKE DETECTOR IONISATION	PB	DOORS FITTED WITH PANIC BAR AND INSTRUCTIONS ON USE
(●)	FIRE ALARM CALL POINT (BREAK GLASS)	VP	DOOR FITTED WITH GLAZED VISION PANEL
(W)	FIRE WARNING BELL	(NB)	NOTICE TO BOTH SIDES OF FD30S - "FIRE DOOR KEEP SHUT"
(W)	FIRE EXTINGUISHER WATER 9L	(NS)	NOTICE "FIRE EXIT KEEP CLEAR"
(D)	FIRE EXTINGUISHER DRY POWDER 2.5K	(N3)	NOTICE "KEEP LOCKED SHUT WHEN NOT IN USE"
(C)	FIRE EXTINGUISHER CARBON DIOXIDE	(N2)	NOTICE "STAFF"
(F)	FIRE EXTINGUISHER FOAM	(IP)	FIRE ALARM INDICATOR PANEL
(B)	FIRE BLANKET 1200X1200MM MINIMUM	(E)	SIGN WITH WORDS OR SYMBOL TO FIRE EXIT LETTERS 1050MM HIGH MARK
		(X)	FIRE EXIT SIGN INTERNALLY ILLUMINATED MAINTAINED FITTING
		(X)	FIRE EXIT SIGN INTERNALLY ILLUMINATED MAINTAINED WITH A DIRECTIONAL ARROW
		(X)	EMERGENCY LIGHT FITTING NON MAINTAINED

**LEGEND:**

WINDOWS	=	[Symbol]
TOILETS	=	AS LABELLED
URINALS	=	[Symbol]
WASH HAND BASINS	=	[Symbol]
EMERGENCY LIGHTS	=	[Symbol]
DISTRIBUTION BOARD	=	WITH ELECTRICS BOARD
STEPS	=	[Symbol]
SINK UNIT	=	AS LABELLED
MACHINE POINT	=	[Symbol]
BAR FLAP	=	AS LABELLED
ELECTRICS BOARD	=	AS LABELLED

**TRADE AREAS:**

SEATING IS INDICATIVE ONLY

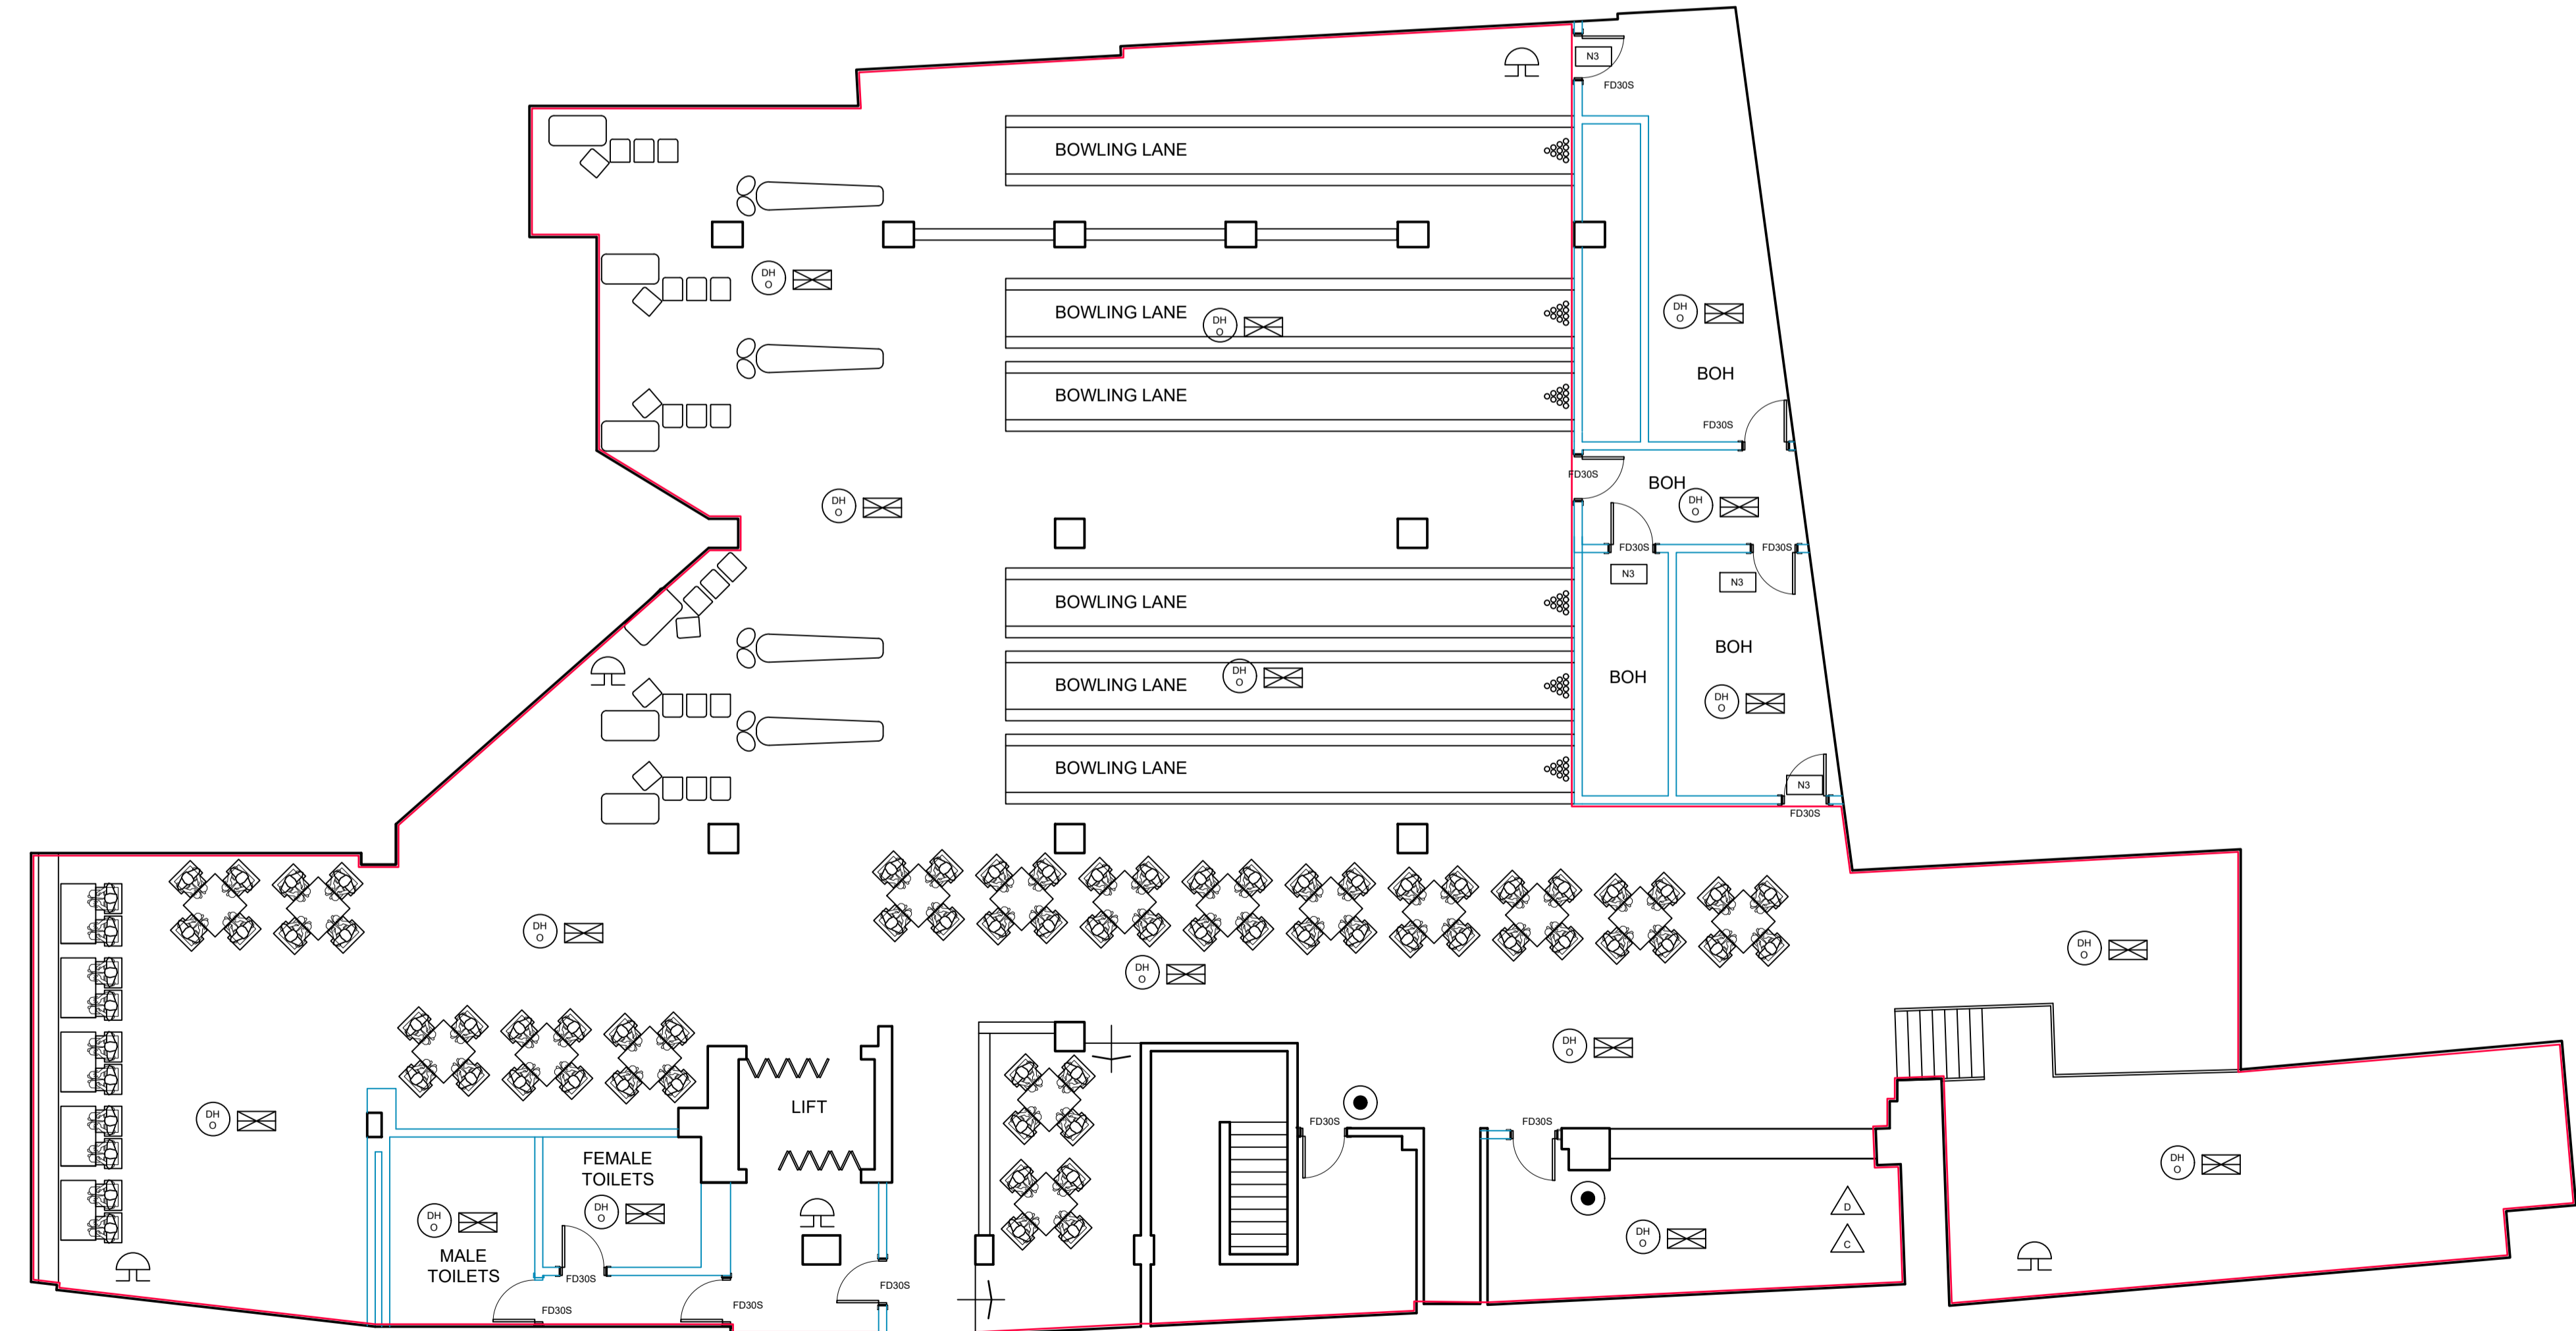

**NOTE:**

The Contractor is to check and verify all building and site dimensions, levels and sewer invert levels at connection points before work starts. This drawing must be read with and checked against any structural or other specialist drawings provided. The Contractor is to comply in all respects with the current Building Regulations whether or not specifically stated on these drawings. This drawing is not intended to show details of foundation or ground conditions. Each area of ground relied upon to support the structure depicted must be investigated by the Contractor and suitable methods of foundation be provided.



Site  
**165 FLEET STREET**  
London

Title  
**LICENSING DRAWING**  
General Arrangement  
BASEMENT

Project Manager/ Checked	Drawn By TH	Scale 1:100@A1	Date 01/24
Arch./Des.	Drawing Number 24:016/002	Rev.	