



FIRE PRECAUTION INFORMATION	
	GREEN SIGN INDICATES ILLUMINATED LED FIRE ESCAPE SIGN.
	ROUTE/DIRECTION OF TRAVEL FOR MEANS OF ESCAPE
	STANDING AREA IN FRONT OF WINE MACHINES
LICENSING INFORMATION	
	AREA TO BE LICENSED FOR LATE NIGHT REFRESHMENTS. AREA TO BE LICENSED FOR SALE AND CONSUMPTION OF ALCOHOL.

SYMBOL LEGEND	
	ALARM AUDIBLE & VISUAL SOUNDER - AT HIGH LEVEL TO BE AGREED ON SITE WITH CONTRACTOR
	EMERGENCY LIGHTING
	SMOKE DETECTOR
	HEAT DETECTOR
	FIRE ALARM CALL POINT
	FIRE ALARM PANEL
	FIRE EXTINGUISHER/S BY SPECIALIST
	FIRE BLANKET

IMPORTANT INFORMATION	
ALL FIRE SAFETY DEVICES AND EQUIPMENT TO BE DESIGNED AND INSTALLED BY SPECIALIST, INCLUDING TYPE, QUANTITY AND LOCATION.	
MATERIAL FINISH SAMPLES TO BE APPROVED BY CLIENT AND BRAUN DESIGN PRIOR TO INSTALLATION.	
INDICATIVE LOCATIONS FOR DEVICES AND EQUIPMENT ARE FOR REFERENCE PURPOSES ONLY.	
ALL FIRE EXTINGUISHER POSITIONS TO BE APPROVED BY FIRE AUTHORITY	
FIRE ALARM INSTALLATION TO BE L1 SYSTEM	
FIRE SUPPRESSION SYSTEM OVER THE COOKING APPLIANCES ON SITE	
WATER BASED SPRINKLER SYSTEM ON SITE	

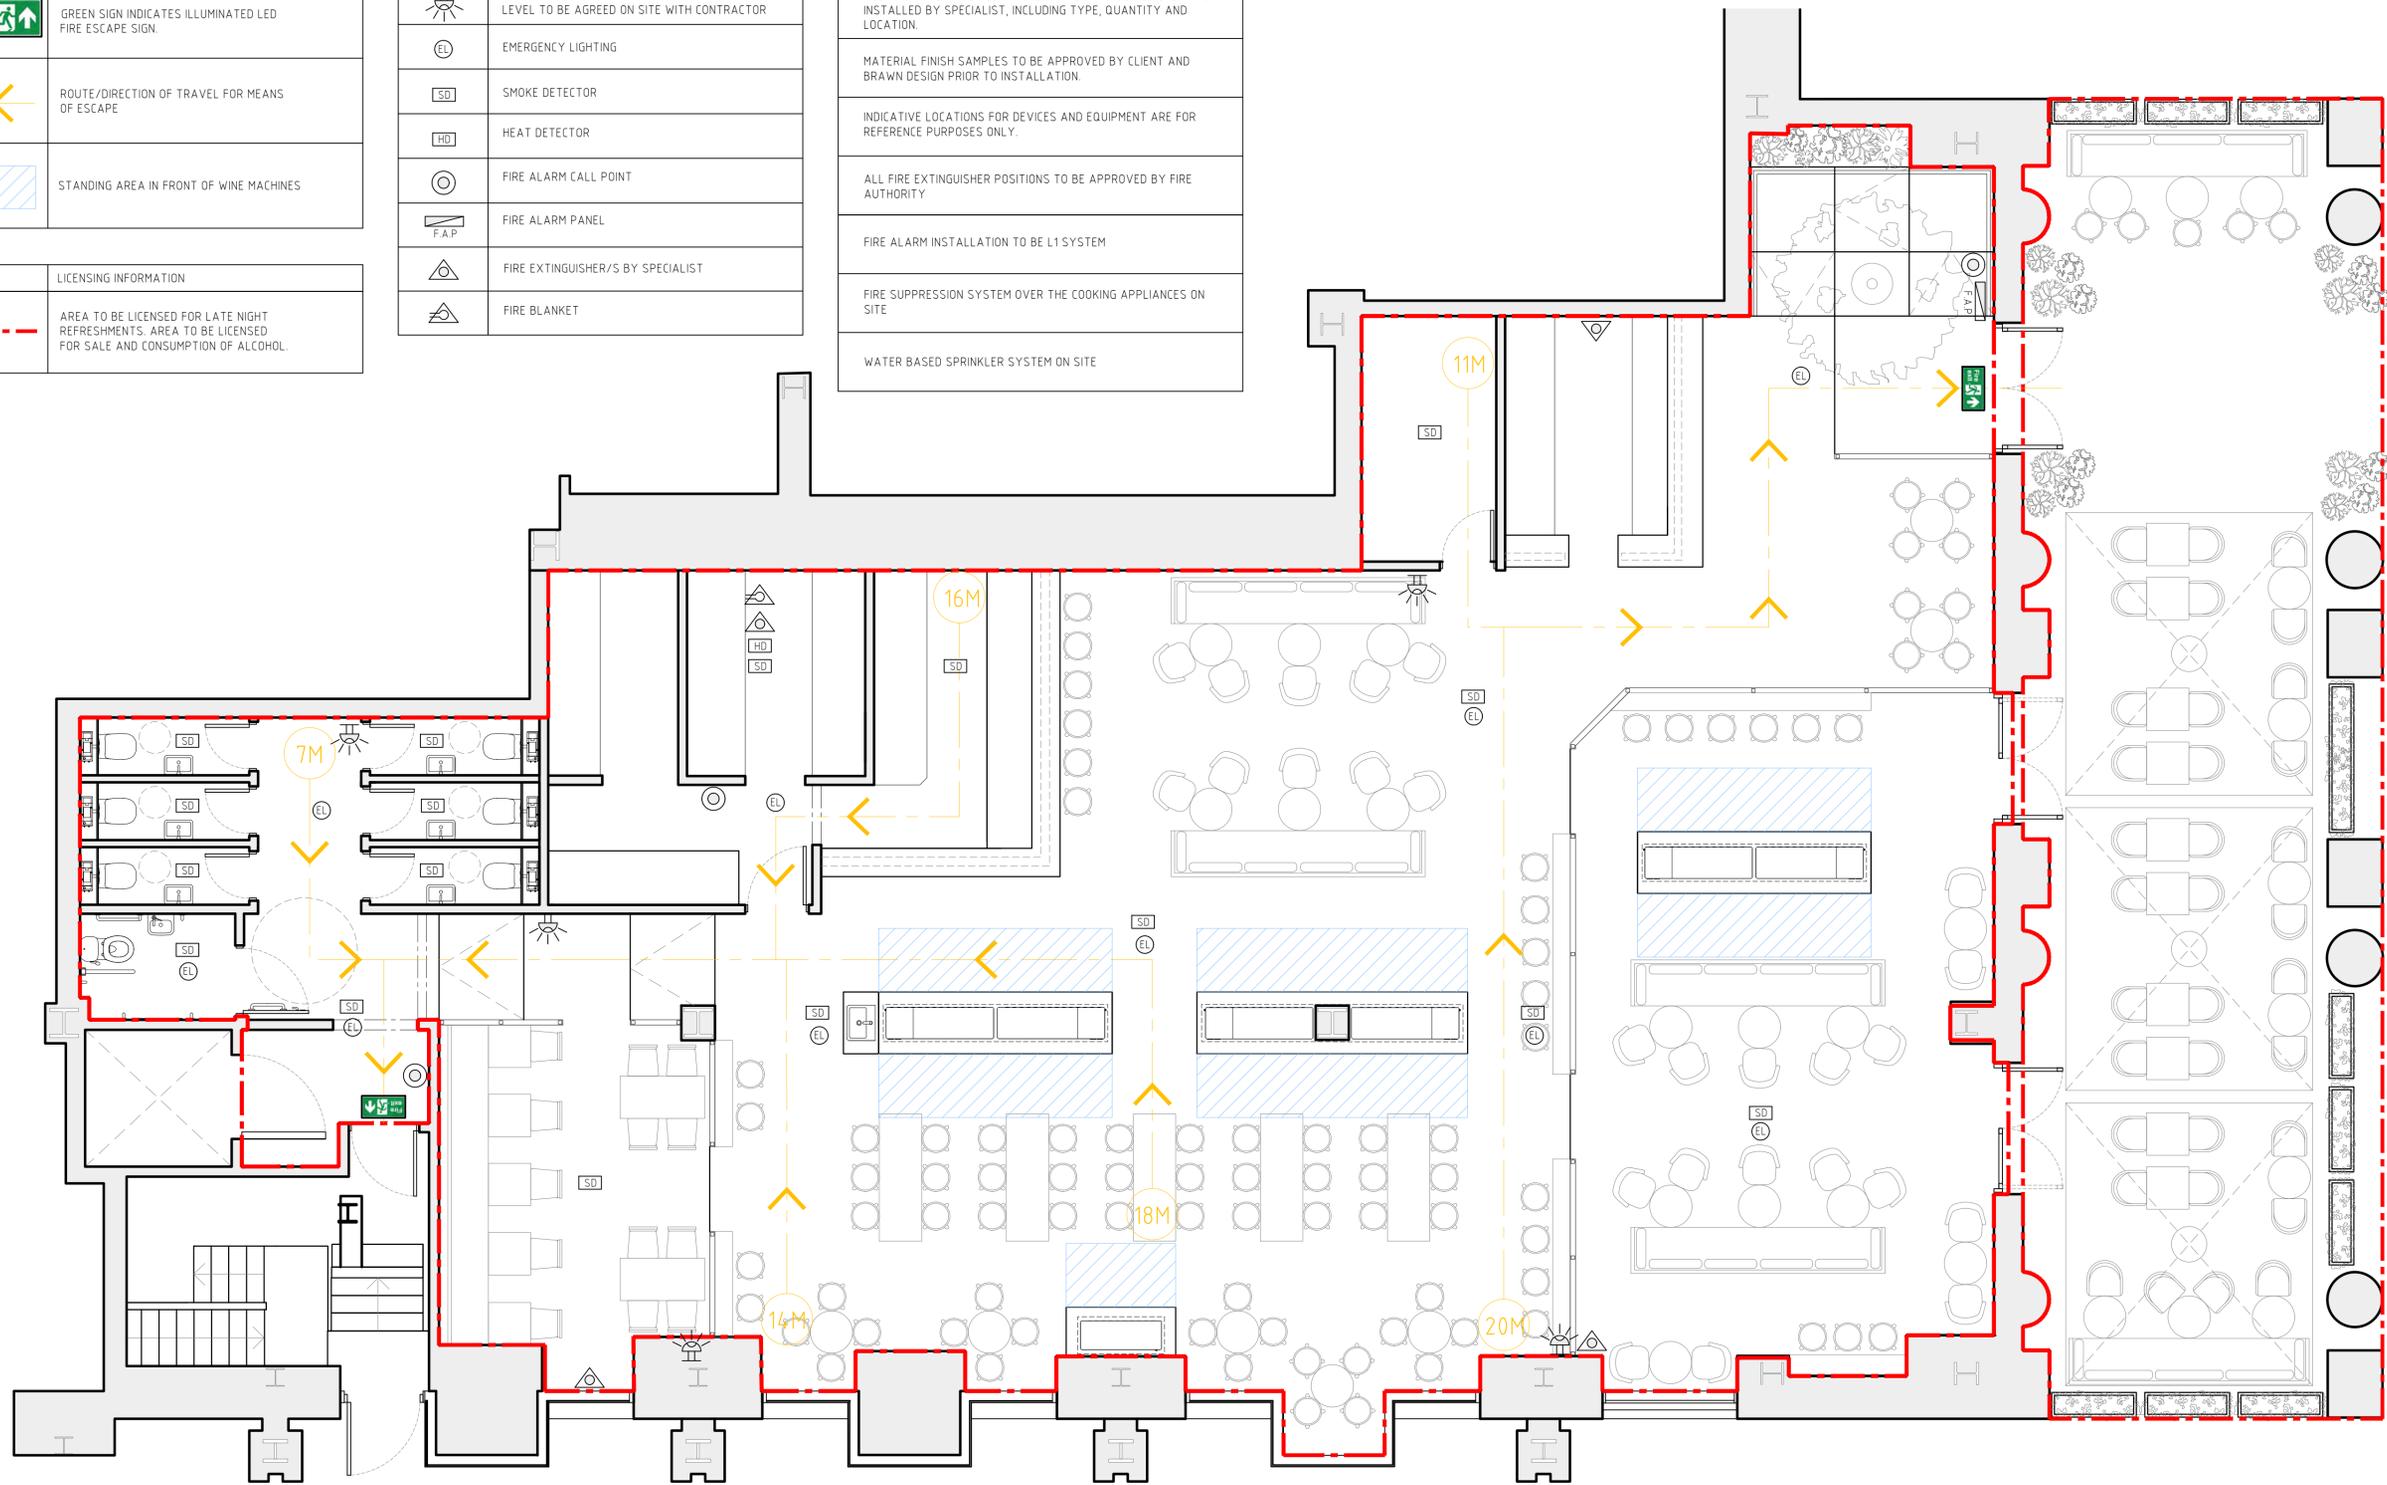

GROUND FLOOR  
 GENERAL ARRANGEMENT  
 SCALE 1:50

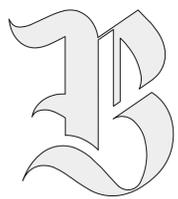

PROJECT	DRAWING TITLE	JOB NUMBER	DRAWING NUMBER	REVISION	SCALE	DRAWN BY	APPROVED BY	REV	DATE	NOTES	BY	SCALE BAR
LONDON WARWICK COURT	PROPOSED LICENSING PLAN	2430	208	T2	1:50	RCN	DIRECTOR	T1	04-03-25	INITIAL LAYOUT FOR COSTING	RCN	1:50
								T2	27-03-25	UPDATES TO SITE SURVEY	RN	1:100

