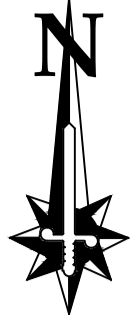


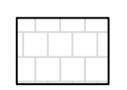
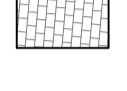











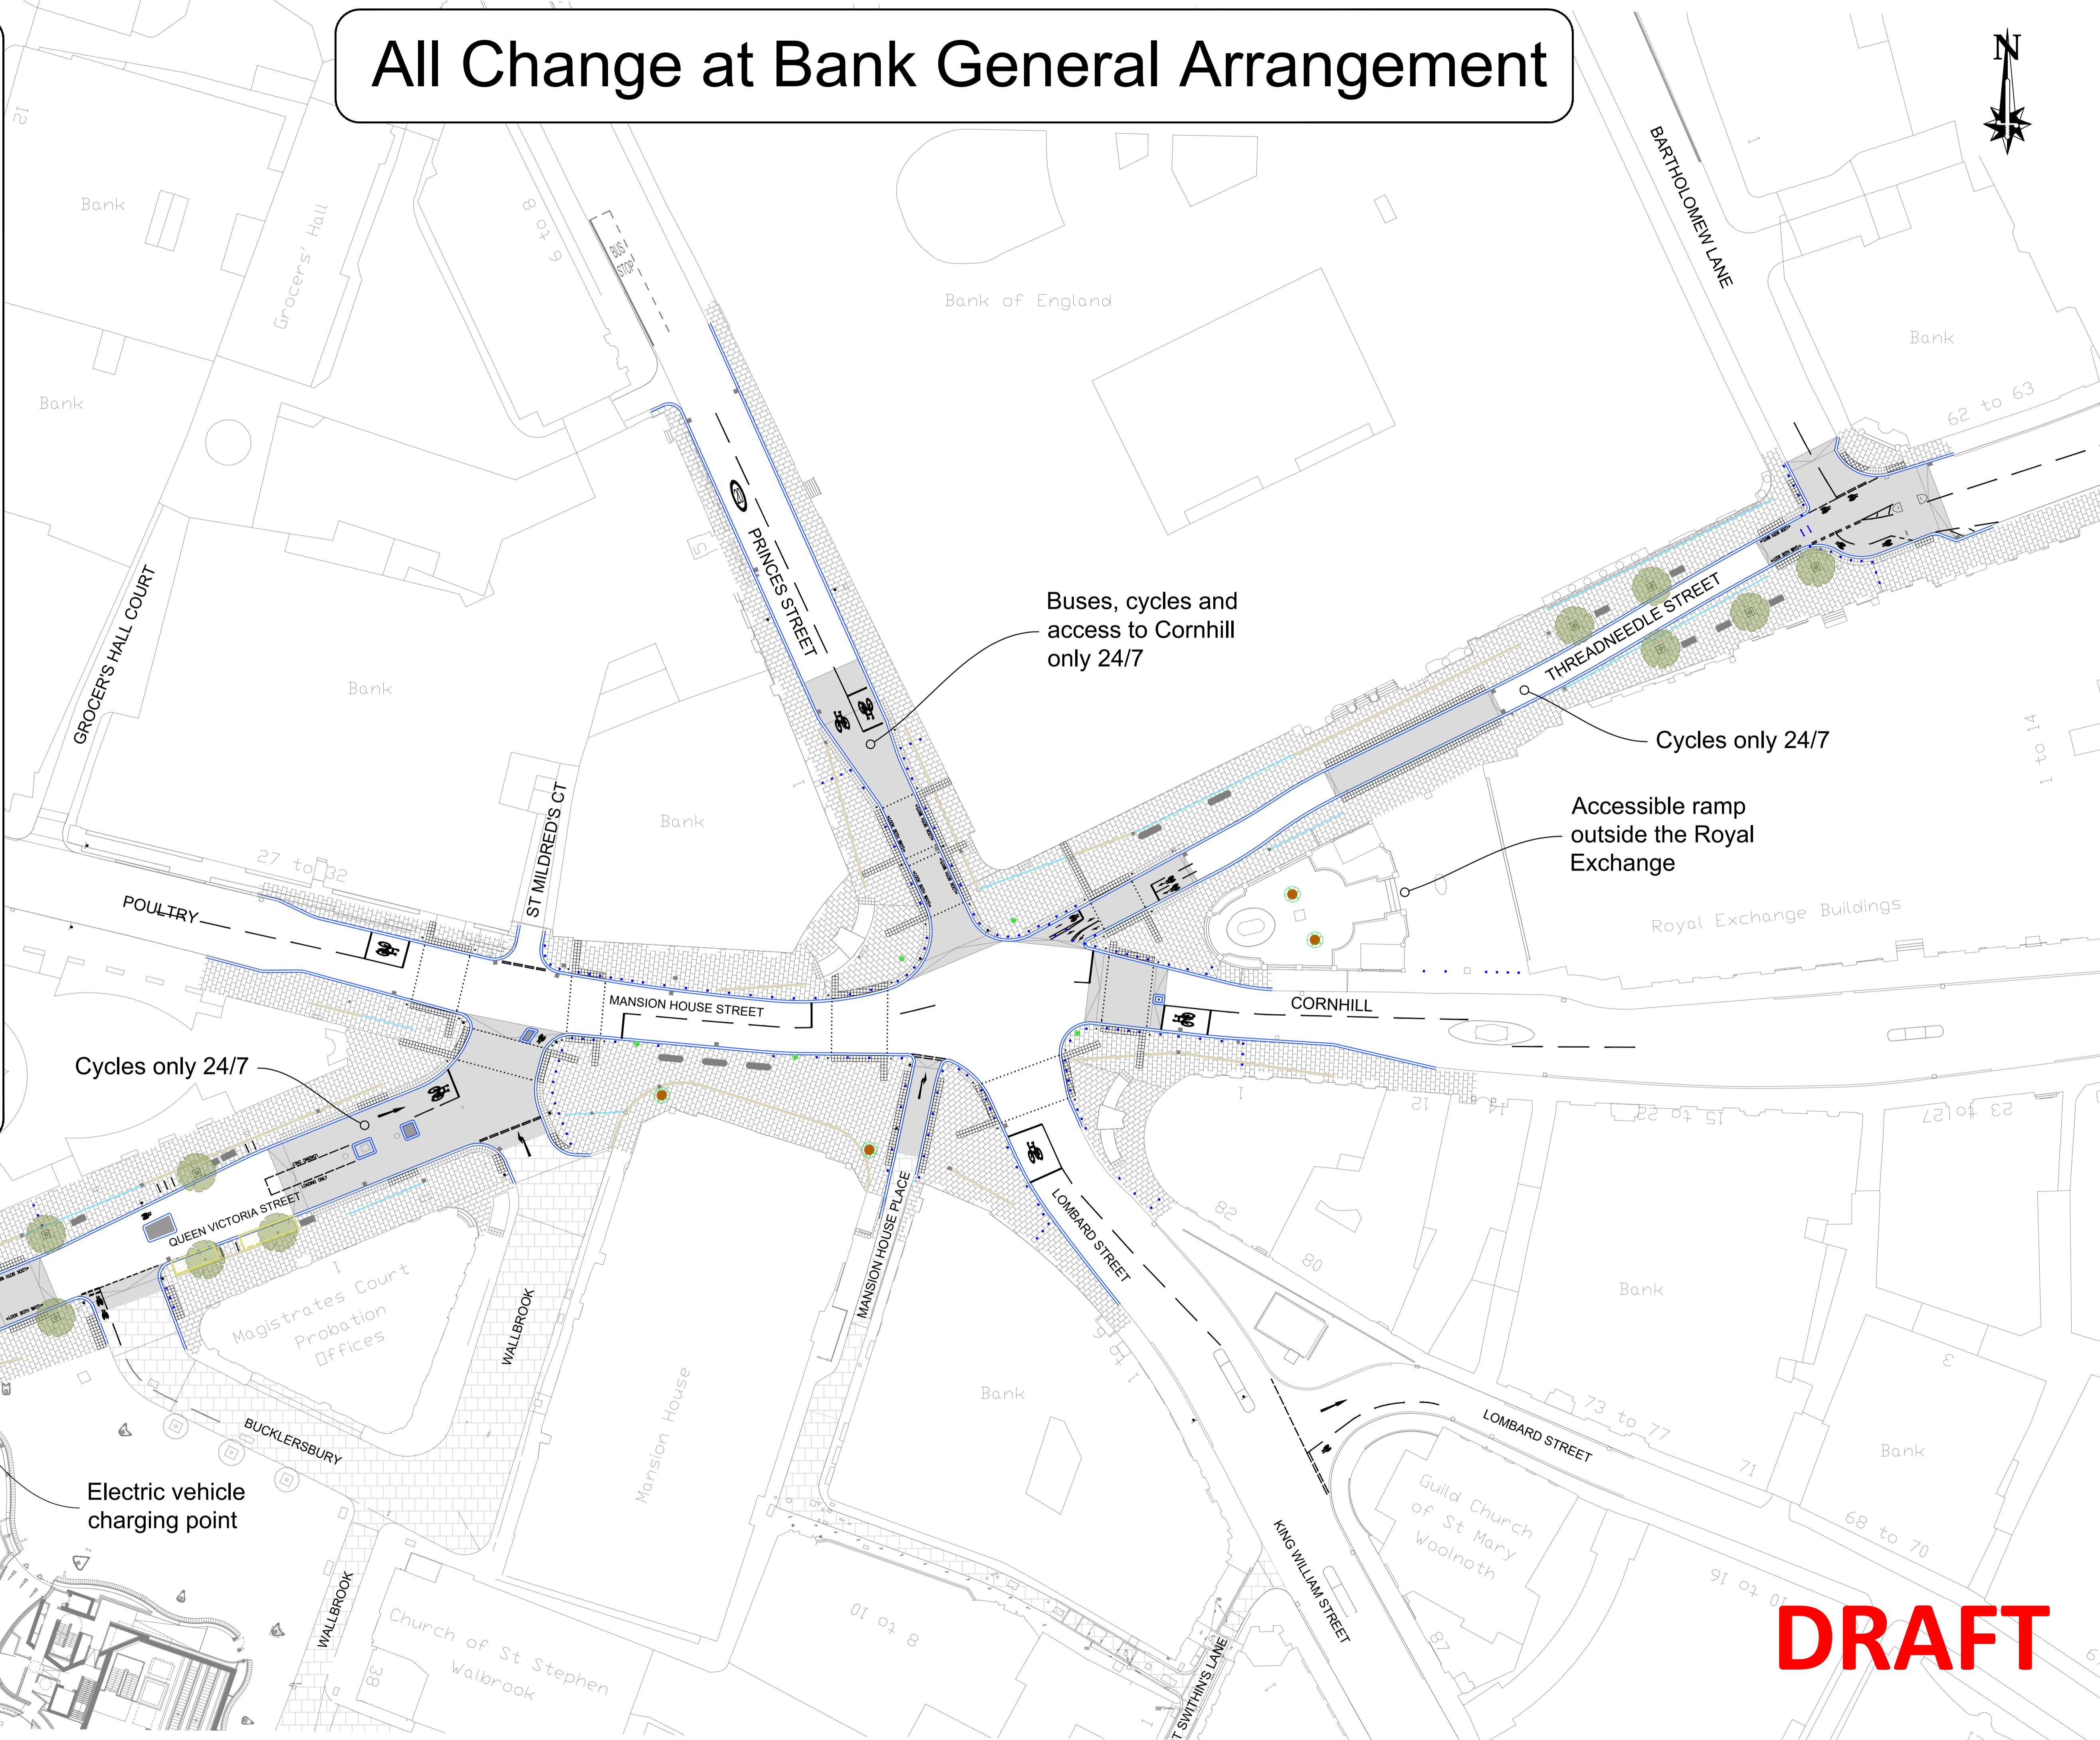


# All Change at Bank General Arrangement



- Key**
-  New kerb line forming new footway buildouts
  -  Raised section of carriageway
  -  Existing raised section of carriageway
  -  New Yorkstone paving
  -  Tree
  -  Planter (in ground with 150mm high raised kerb edge). Possible SUDs
  -  Planter (surface sitting pot ~2m high with planting)
  -  Heritage Lamp column
  -  Stone seating
  -  Benches
  -  Cycle stands
  -  Yorkstone channel
  -  Hauraton channel
  -  Bollard (locations/number subject to change)
  -  Blister tactile paving



**DRAFT**