
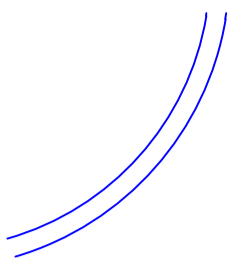
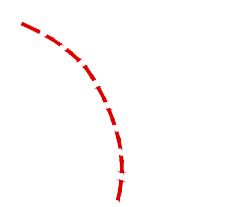
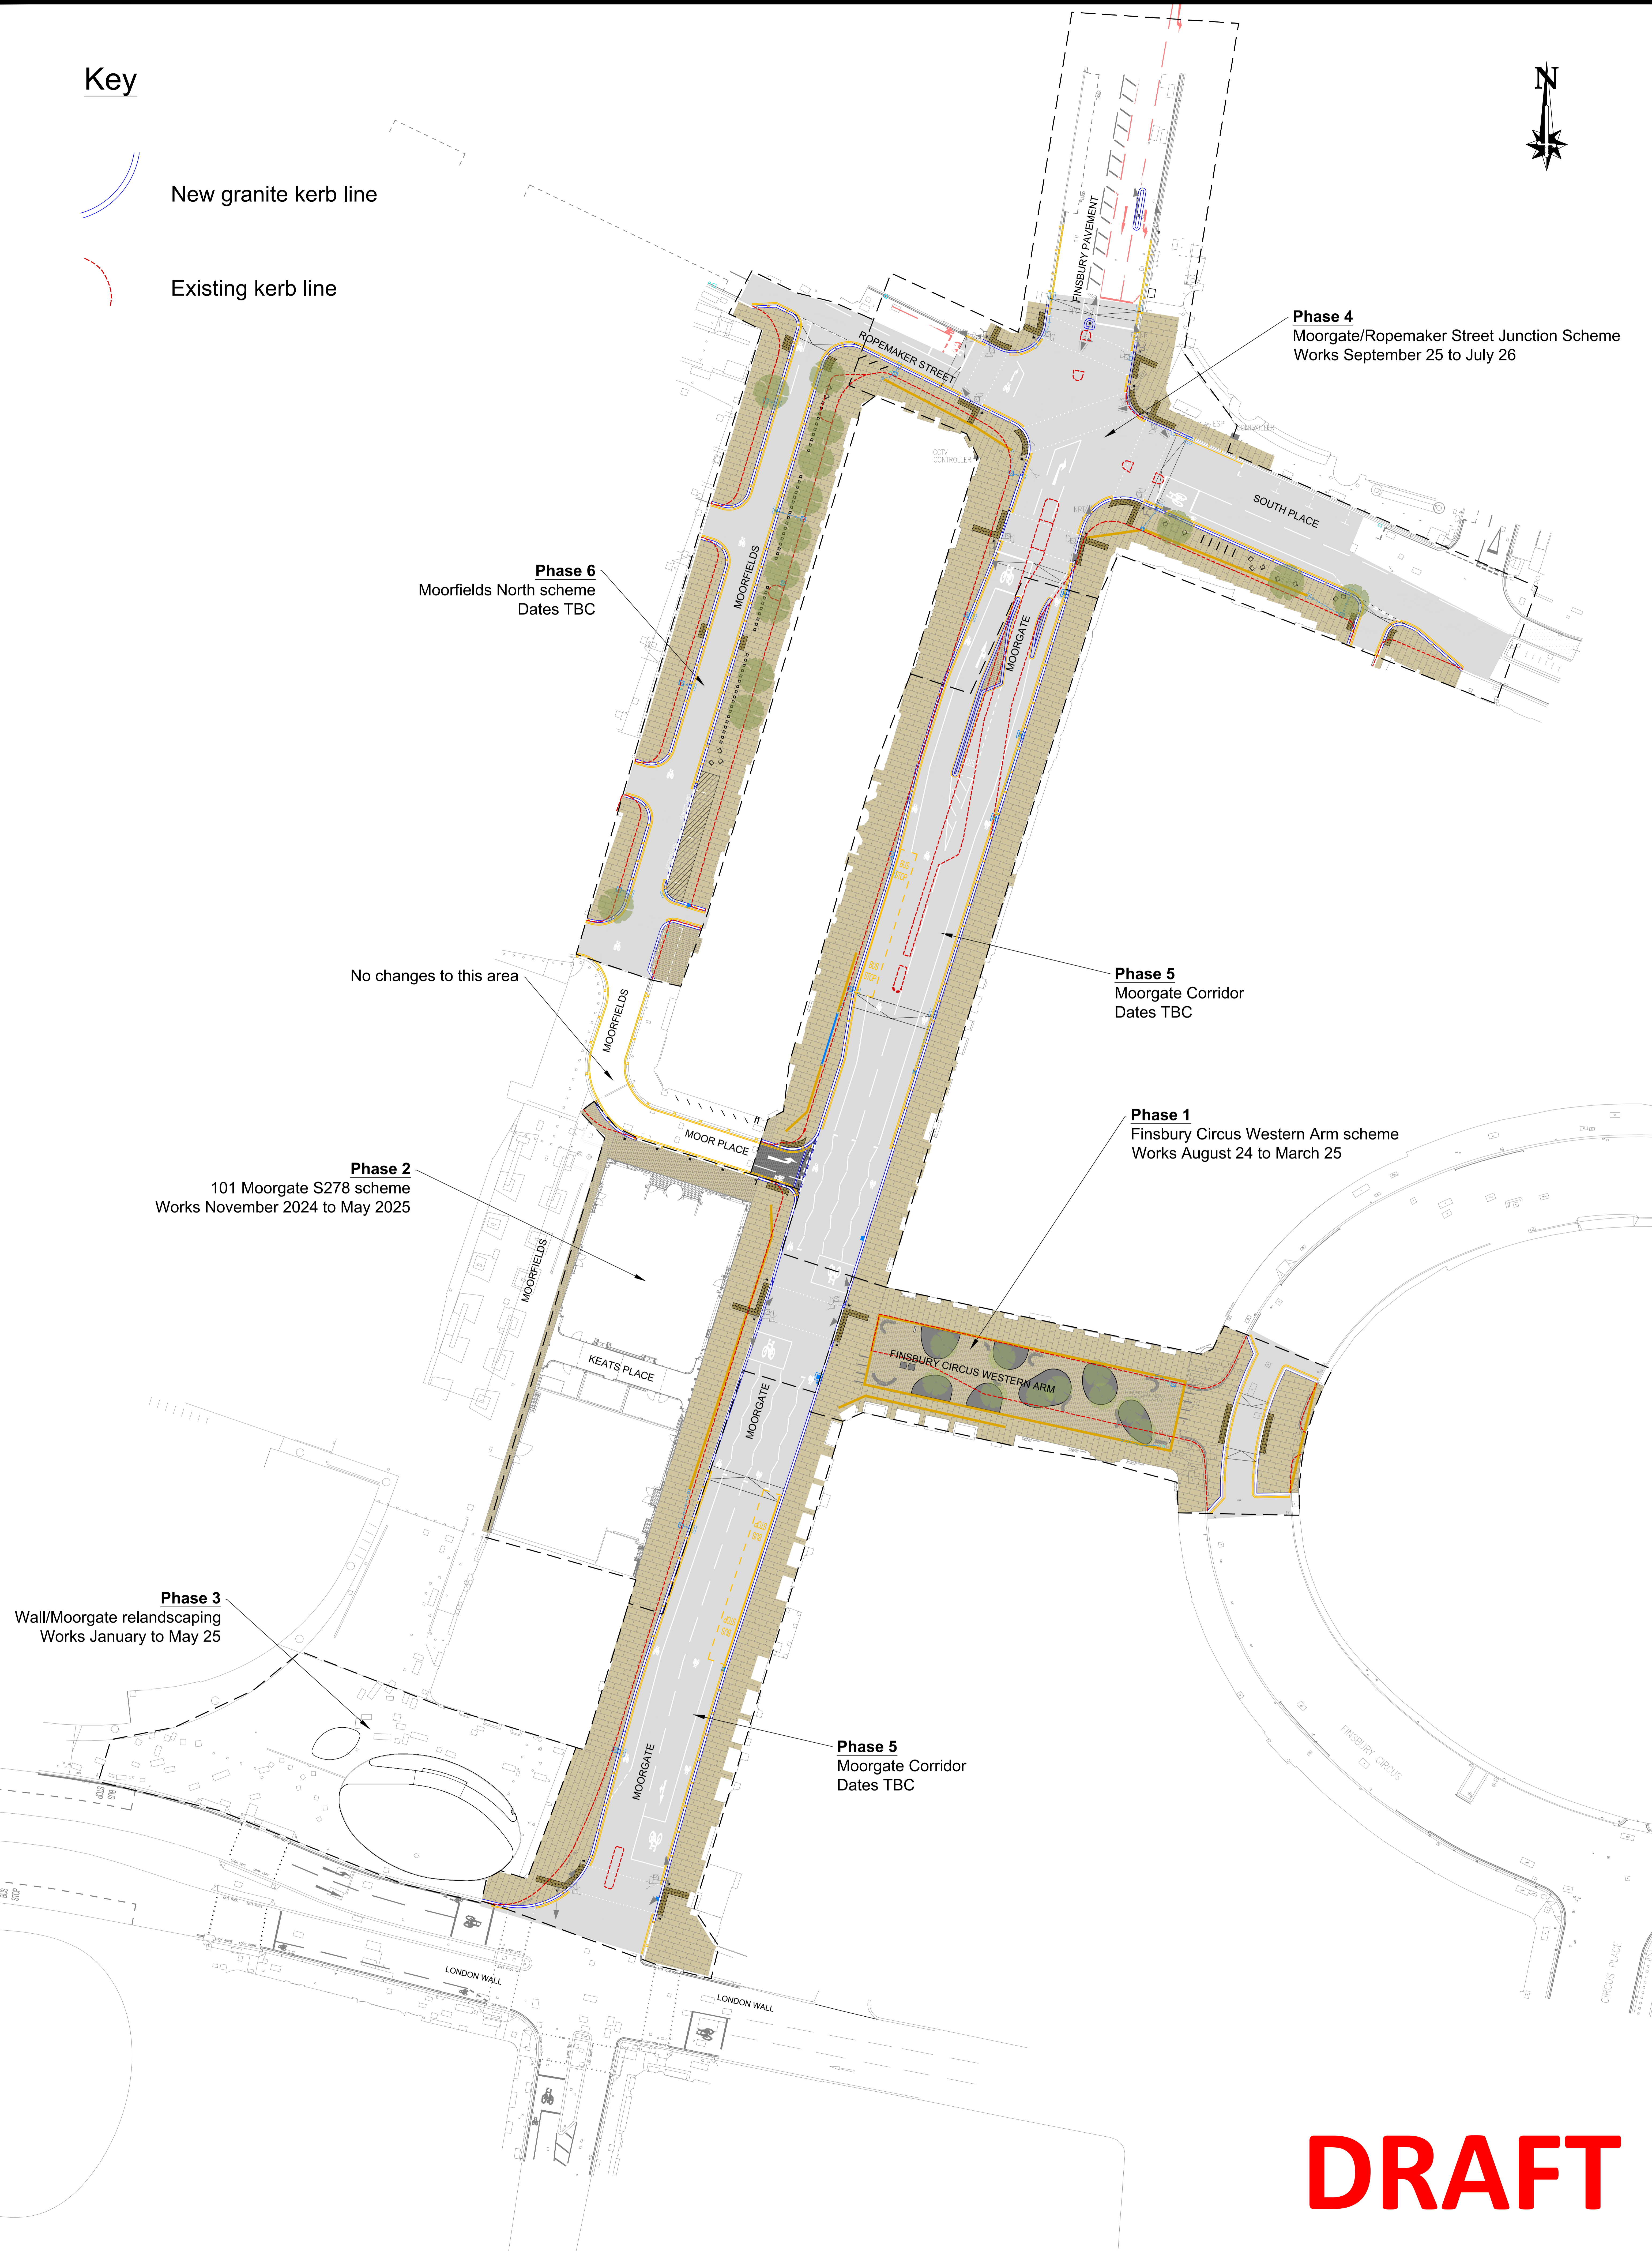


Key

-  New granite kerb line
-  Existing kerb line

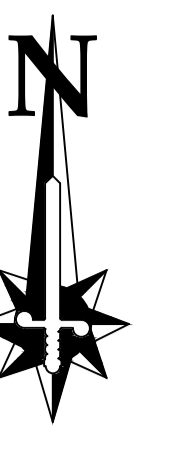

Phase 4
Moorgate/Ropemaker Street Junction Scheme
Works September 25 to July 26

Phase 6
Moorfields North scheme
Dates TBC

No changes to this area

Phase 5
Moorgate Corridor
Dates TBC

Phase 2
101 Moorgate S278 scheme
Works November 2024 to May 2025

Phase 1
Finsbury Circus Western Arm scheme
Works August 24 to March 25

Phase 3
Wall/Moorgate relandscaping
Works January to May 25

Phase 5
Moorgate Corridor
Dates TBC

DRAFT

Name	BB	Project	CROSSRAIL MOORGATE PHASE_2	Title	OVERVIEW PLAN	 CITY OF LONDON
Scale	NTS					
Date	DEC24					