


- NOTES:**
- All construction details to City of London Engineer's drawings and specification
 - Construction levels to City of London Engineer's drawings and specification
 - Public highway / Highway levels to Highway engineer's drawings and specification
 - Refer to Hard Landscape Materials Schedule for paving unit dimensions, finishes
 - Refer to Hard Landscape Materials Schedule for details of site furniture and other hard landscape elements
 - All dimensions in millimeters
 - Do not scale off drawings
 - All levels indicative only

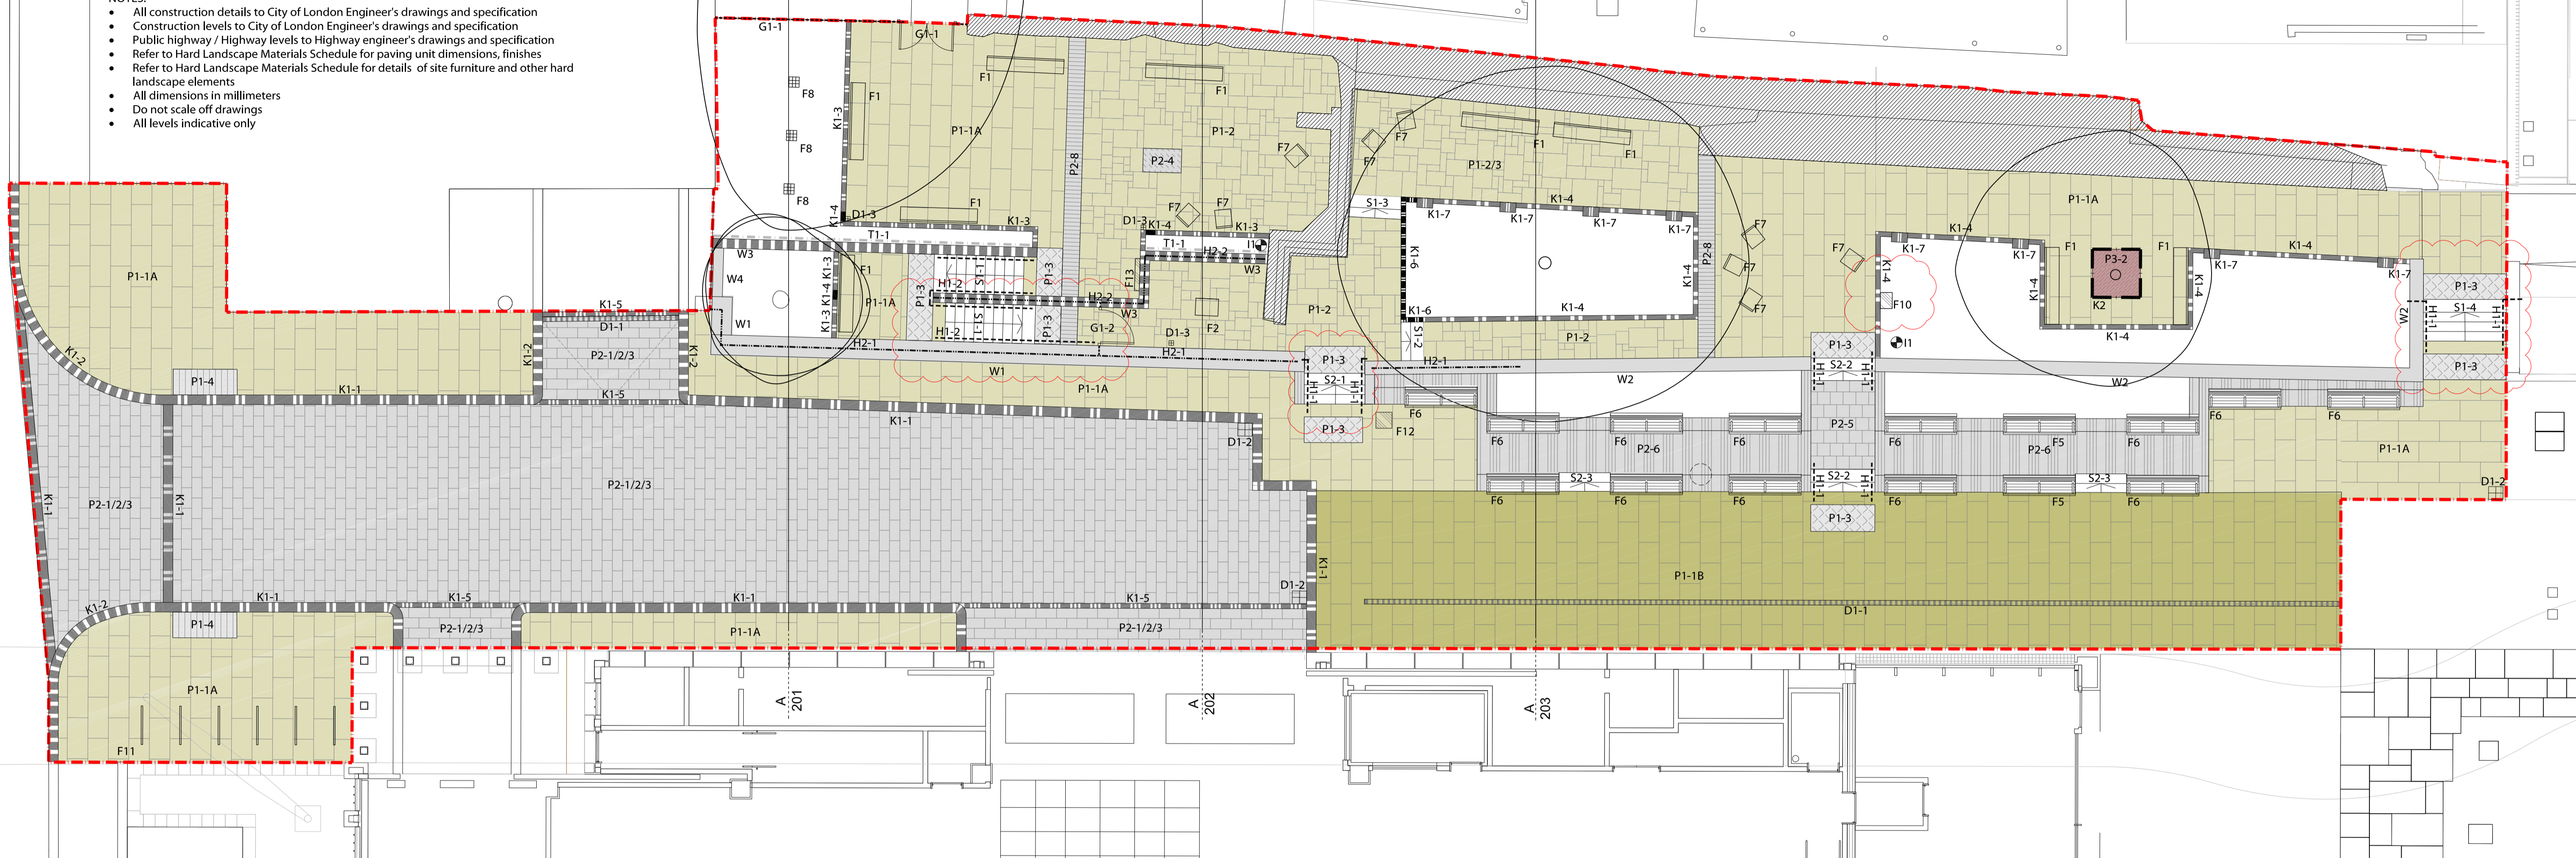

LEGEND	
	Site boundary
	Roman/ medieval wall
	S1-1 Steps Yorkstone
	S1-2 Steps Yorkstone
	S1-3 Steps Yorkstone
	S1-4 Steps Yorkstone
	S2-1 Steps Granite
	S2-2 Steps Granite
	S2-3 Steps Granite
	P1-1A Paving Yorkstone
	P1-1B Paving Yorkstone
	P1-2 Paving Existing paving relaid
	P1-3 Corduroy Tactile Paving Yorkstone
	P1-4 Blister Tactile Paving Yorkstone
	P2-1/2/3 Setts Granite
	P2-4 Interpretation engraving Granite
	P2-5 Paving to terrace Black granite
	P2-6 Seating terrace Black granite
	P2-8 Interpretation engraving banding Granite
	P3-2 Flexipave Porous stone base
	K1-1 Kerb Granite Laid flush
	K1-2 Kerb Granite Upstand varies in height
	K1-3 Kerb Granite Laid with 150mm upstand
	K1-4 Kerb Granite Laid flush
	K1-5 Kerb Granite Laid flush
	K1-6 Kerb Granite Laid with 330 upstand
	K1-7 Kerb Granite Laid flush
	K2 Edging Stainless Steel Laid flush
	W1 Churchyard boundary wall Black granite/brickwork
	W2 Churchyard boundary wall Black granite/brickwork
	W3 Wall Fairfaced insitu concrete
	W4 Roman House boundary wall Black granite/brickwork
	F1 Bench Timber 'chico' bench
	F2 Single bench Timber and black granite
	F6 Bench Timber and black granite
	F8 Hibernacula features Galvanised steel & timber
	F10 Interpretation panel
	F11 Cycle stand
	F12 Watering hose pit See detail drawing 8213-320
	F13 Interpretation panel
	H1-1 Handrail
	H1-2 Handrail
	H2-1 Railing
	H2-2 Railing
	G1-1 Gate and railing Refurbished existing gate and railing
	G1-2 Galvanised steel gate
	D1-1 Drainage channel
	D1-2 Drainage gully
	D1-3 Drainage gully
	T1-1 Stainless steel wire trellis
	I1 Watering point

15 - 25/01/18 - Updated handrails and panel
 14 - 06/10/17 - Updated following comments
 13 - 07/08/17 - Updated following comments
 12 - 19/05/17 - Updated following comments
 11 - 10/05/17 - Updated following comments
 10 - 10/03/17 - Plan updated
 09 - 21/02/17 - Key updated